


STATE OF ILLINOIS
DEPARTMENT OF TRANSPORTATION

ROUTE NO.	SECTION	COUNTY	TOTAL SHEETS	SHEET NO.
F. A. I. 57	*	UNION	15	15
FED. ROAD DIST. NO. 7	BALANCE	PROJECT		
* D-9 CONT MAINT FY 05-9 CONTRACT 98900				

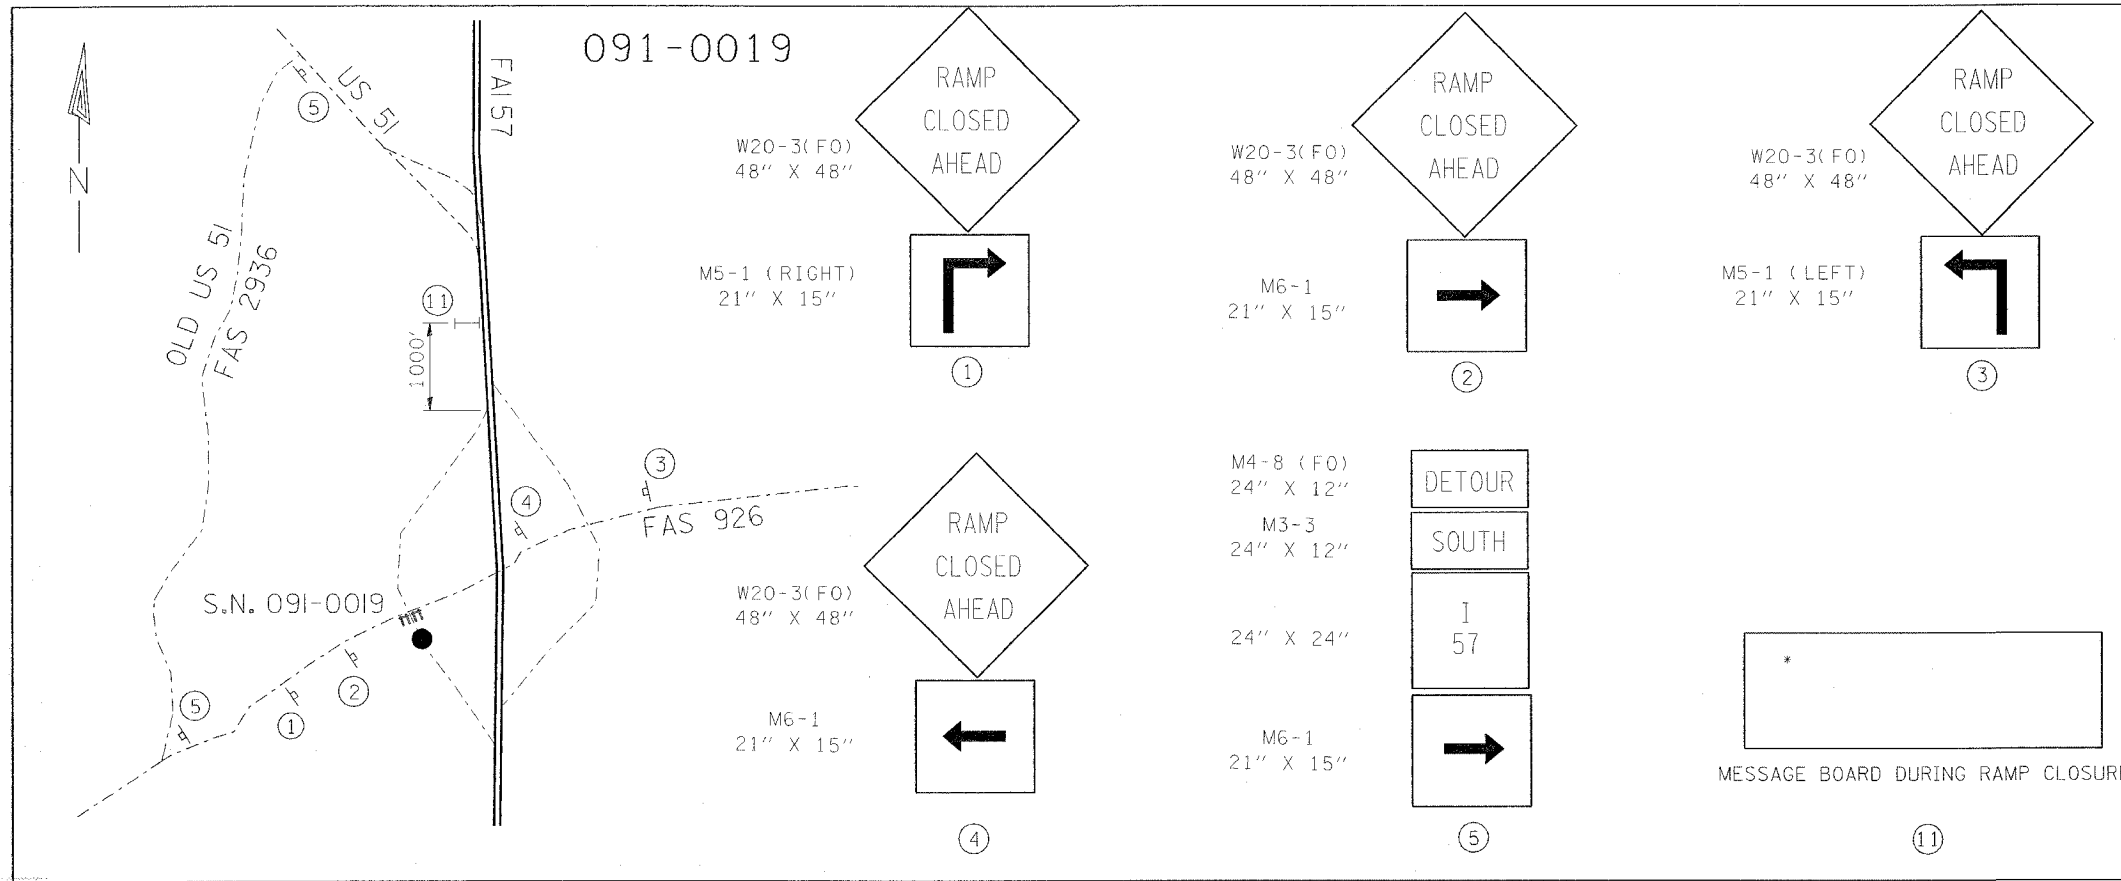

PRE-CONSTRUCTION:

At least two weeks prior to the beginning of work on each ramp, the Contractor shall install a message sign at the ramp according to special provision "Portable Changeable Message Sign." Contact the Traffic Engineer in the Bureau of Operations for the message to be displayed.

CONSTRUCTION:


The Contractor shall furnish, erect, maintain, and remove the posts and signs at the locations shown, according to the applicable portions of Standard BLR 21 and as directed by the Engineer.

Type III Barricades shall be positioned as shown in "Road Closed To All Traffic" detail on Highway Standard 702001. A "Ramp closed" sign and Sign No. 5 (shown at left) shall be substituted for the "Road Closed" sign shown on the Standard.

The above noted work, including barricades, signs, posts, hardware, and labor shall be included in the contract unit price, lump sum, for TRAFFIC CONTROL AND PROTECTION, STANDARD BLR 21 (SPECIAL) and no other compensation will be allowed.

During closure of Structure 091-0020, the message sign shall display the message designated as sign No. 8 at left.

*During the closure of 091-0019, contact the Traffic Engineer in the Bureau of Operations for the message to be displayed.

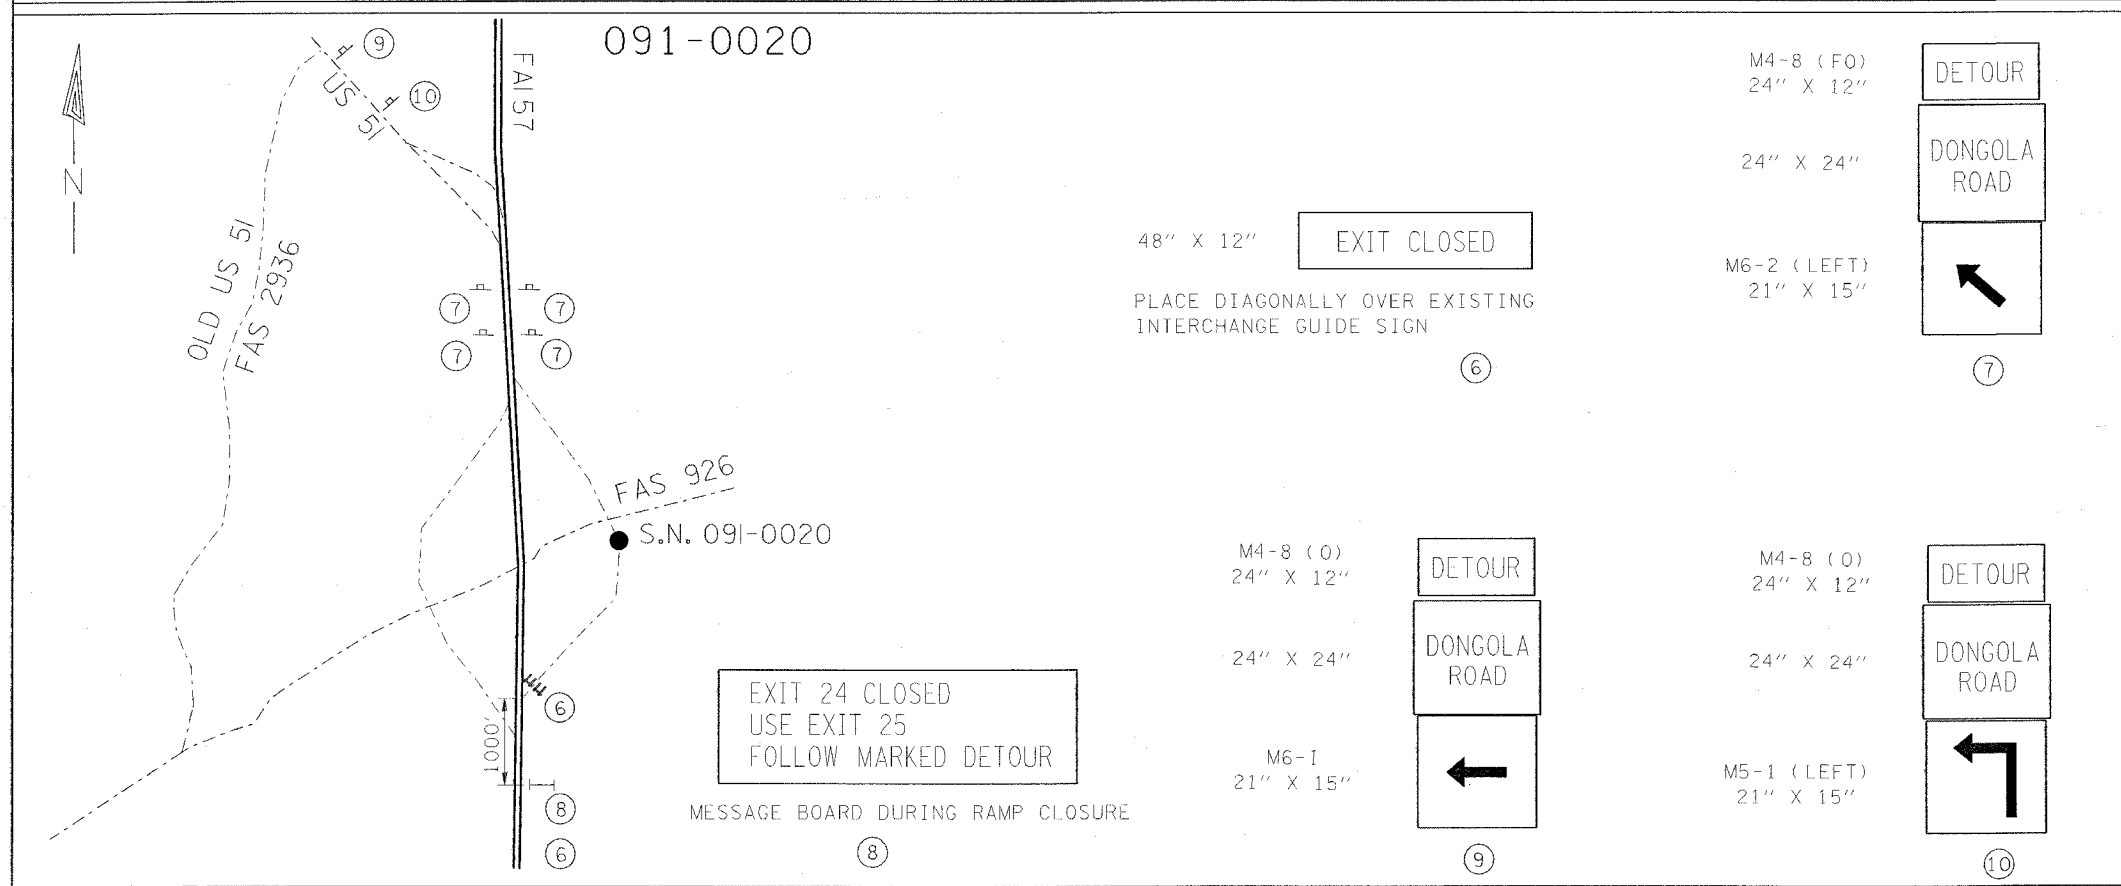

LEGEND

	2 - TYPE III BARRICADES
	PORTABLE CHANGEABLE MESSAGE SIGN
	POST MOUNTED SIGN(S)

TRAFFIC CONTROL DETAILS
ROUTE I-57 AT DONGOLA INTERCHANGE
STRUCTURES 091-0019 AND 091-0020
UNION COUNTY