
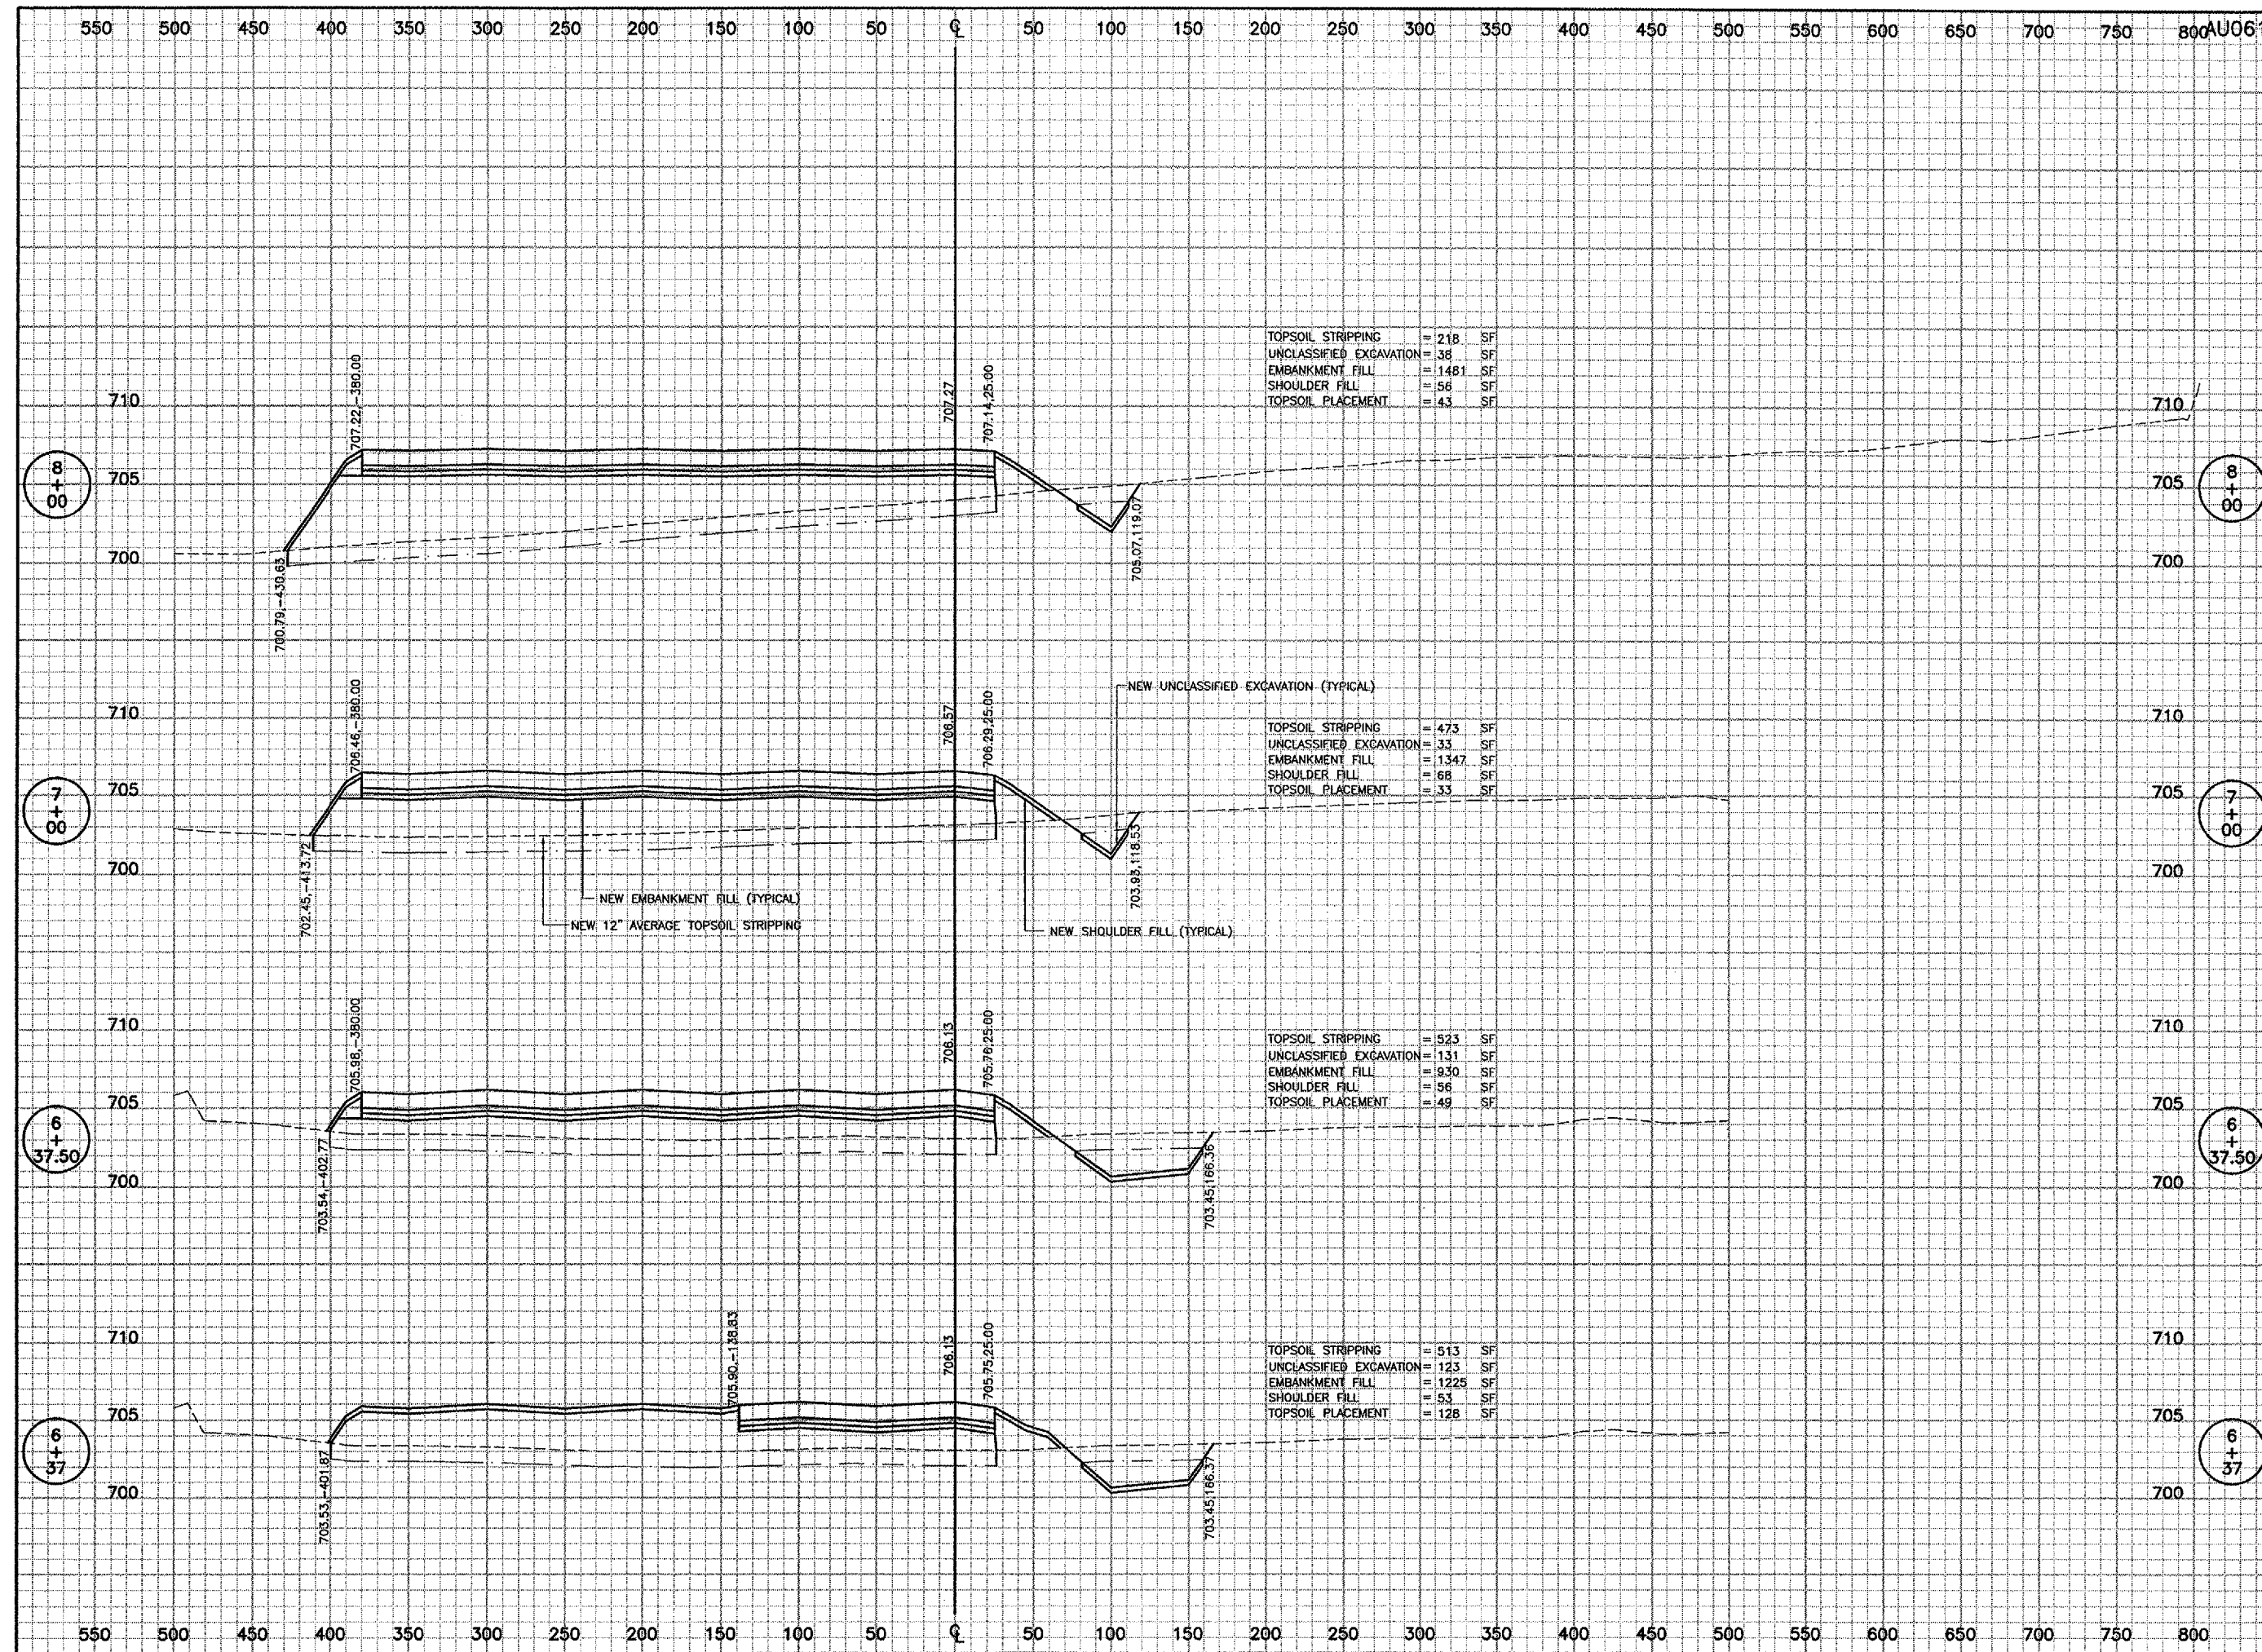


REVISIONS		
NUMBER	BY	DATE

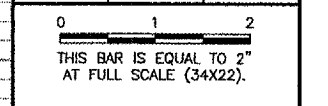

**AURORA MUNICIPAL AIRPORT  
 AURORA, ILLINOIS  
 CONSTRUCT NORTHEAST QUADRANT APRON,  
 CONNECTING TAXIWAY AND RUNWAY 27 STOPWAY  
 CROSS SECTIONS  
 N.E. QUADRANT APRON/TAXIWAY  
 STA. 6+37 TO STA. 8+00**

© Copyright CMT, Inc.  
**CMT**  
 CRAWFORD, MURPHY & TILLY, INC.  
 CONSULTING ENGINEERS  
 License No. 84-00653

DESIGN BY:	MJS
DRAWN BY:	MJS
CHECKED BY:	MJS
APPROVED BY:	DKP
DATE:	01/26/05
JOB No:	04285-03
ILLINOIS PROJECT:	ARR-3442
A.I.P. PROJECT:	3-17-0003-B30
<b>FINAL SUBMITTAL</b>	
SHEET 31 OF 39 SHEETS	