


REVISIONS		
NUMBER	BY	DATE

0 1 2
 THIS BAR IS EQUAL TO 2"
 AT FULL SCALE (34X22).

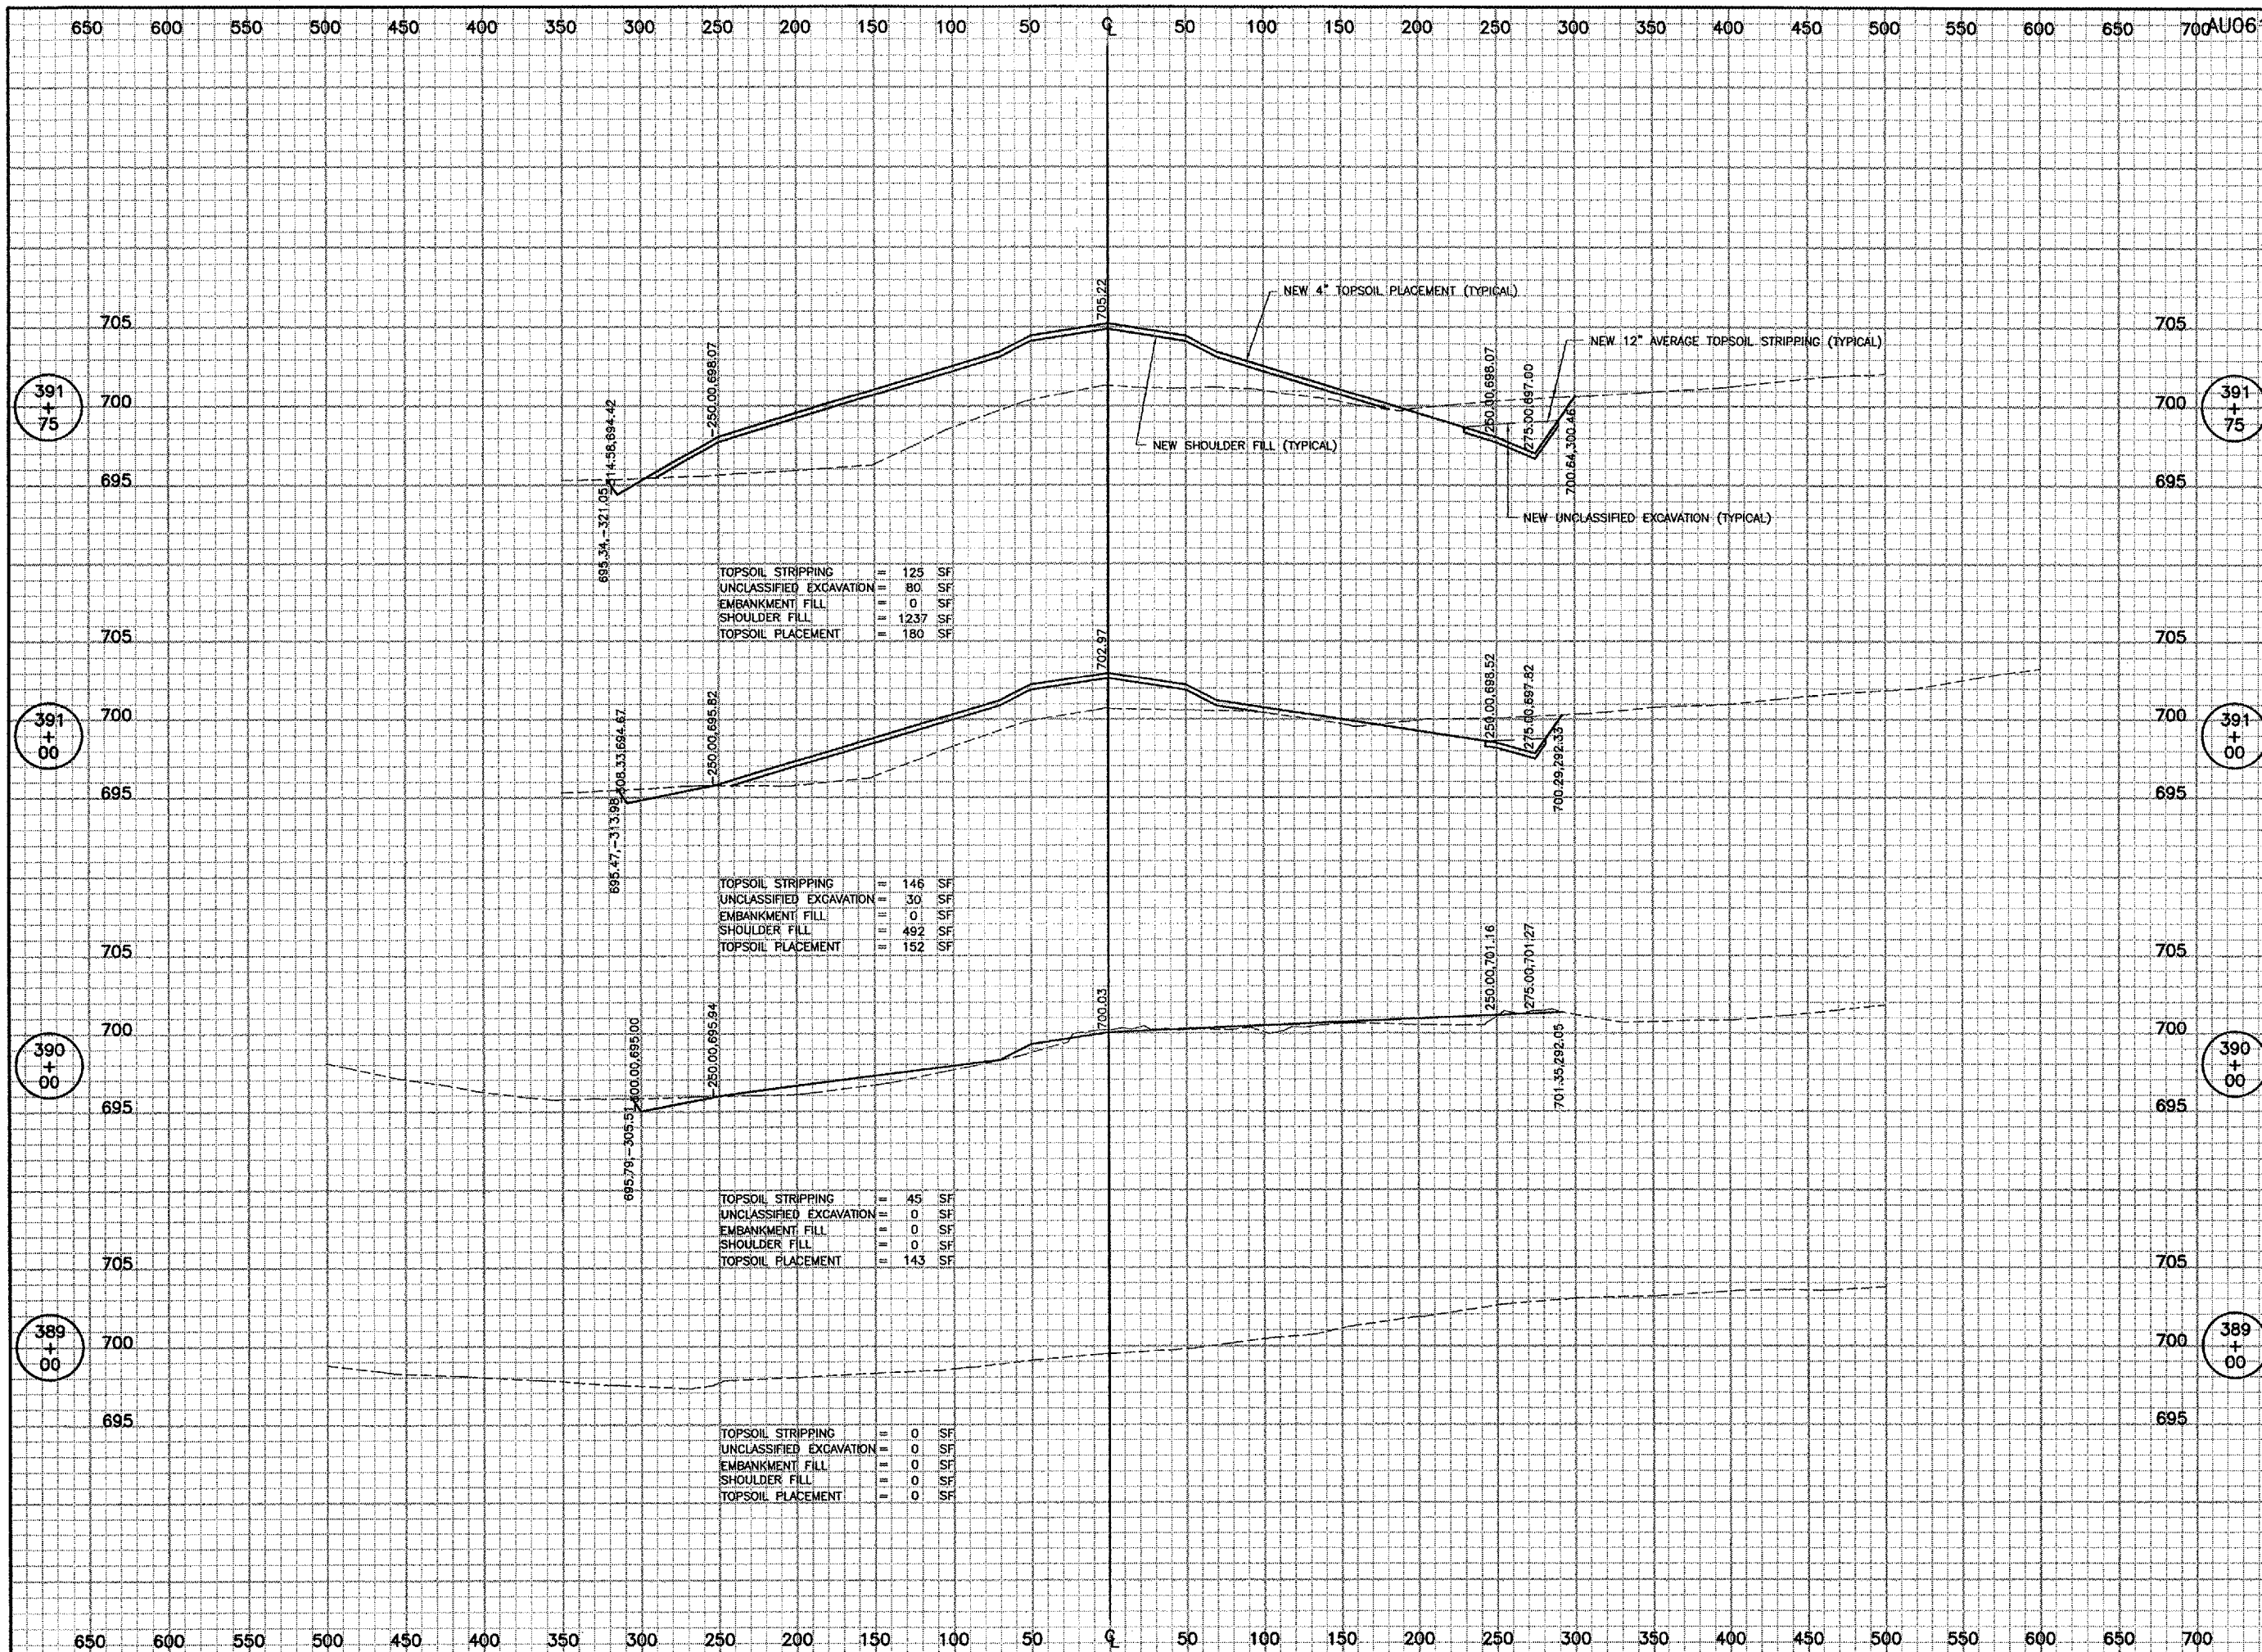

AURORA MUNICIPAL AIRPORT
AURORA, ILLINOIS
CONSTRUCT NORTHEAST QUADRANT APRON,
CONNECTING TAXIWAY AND RUNWAY 27 STOPWAY
CROSS SECTIONS
STOPWAY
STA. 389+00 TO STA. 391+75

© Copyright CMT, Inc.
CMT
 CRANFORD, MURPHY & TILLY, INC.
 CONSULTING ENGINEERS
 License No. 184-000613

DESIGN BY:	MJS
DRAWN BY:	MJS
CHECKED BY:	MJS
APPROVED BY:	DKP
DATE:	01/26/05
JOB No:	04285-03
ILLINOIS PROJECT:	ARR-3442
A.I.P. PROJECT:	3-17-0003-B30
FINAL SUBMITTAL	
SHEET	35 OF 39 SHEETS