


650 600 550 500 450 400 350 300 250 200 150 100 50 0 50 100 150 200 250 300 350 400 450 500 550 600 650 700

700 AU061  
 PATH: K:\AuroraAp\0428503\Draw\Sheets  
 FILE: xsec bp2.dwg  
 UPDATE BY: johse  
 SURVEY BOOK #  
 XREF DWG:  
 XREF DWG:  
 DATE: Wed 1/19/05 4:28pm

REVISIONS		
NUMBER	BY	DATE

0 1 2  
 THIS BAR IS EQUAL TO 2'  
 AT FULL SCALE (34X22).

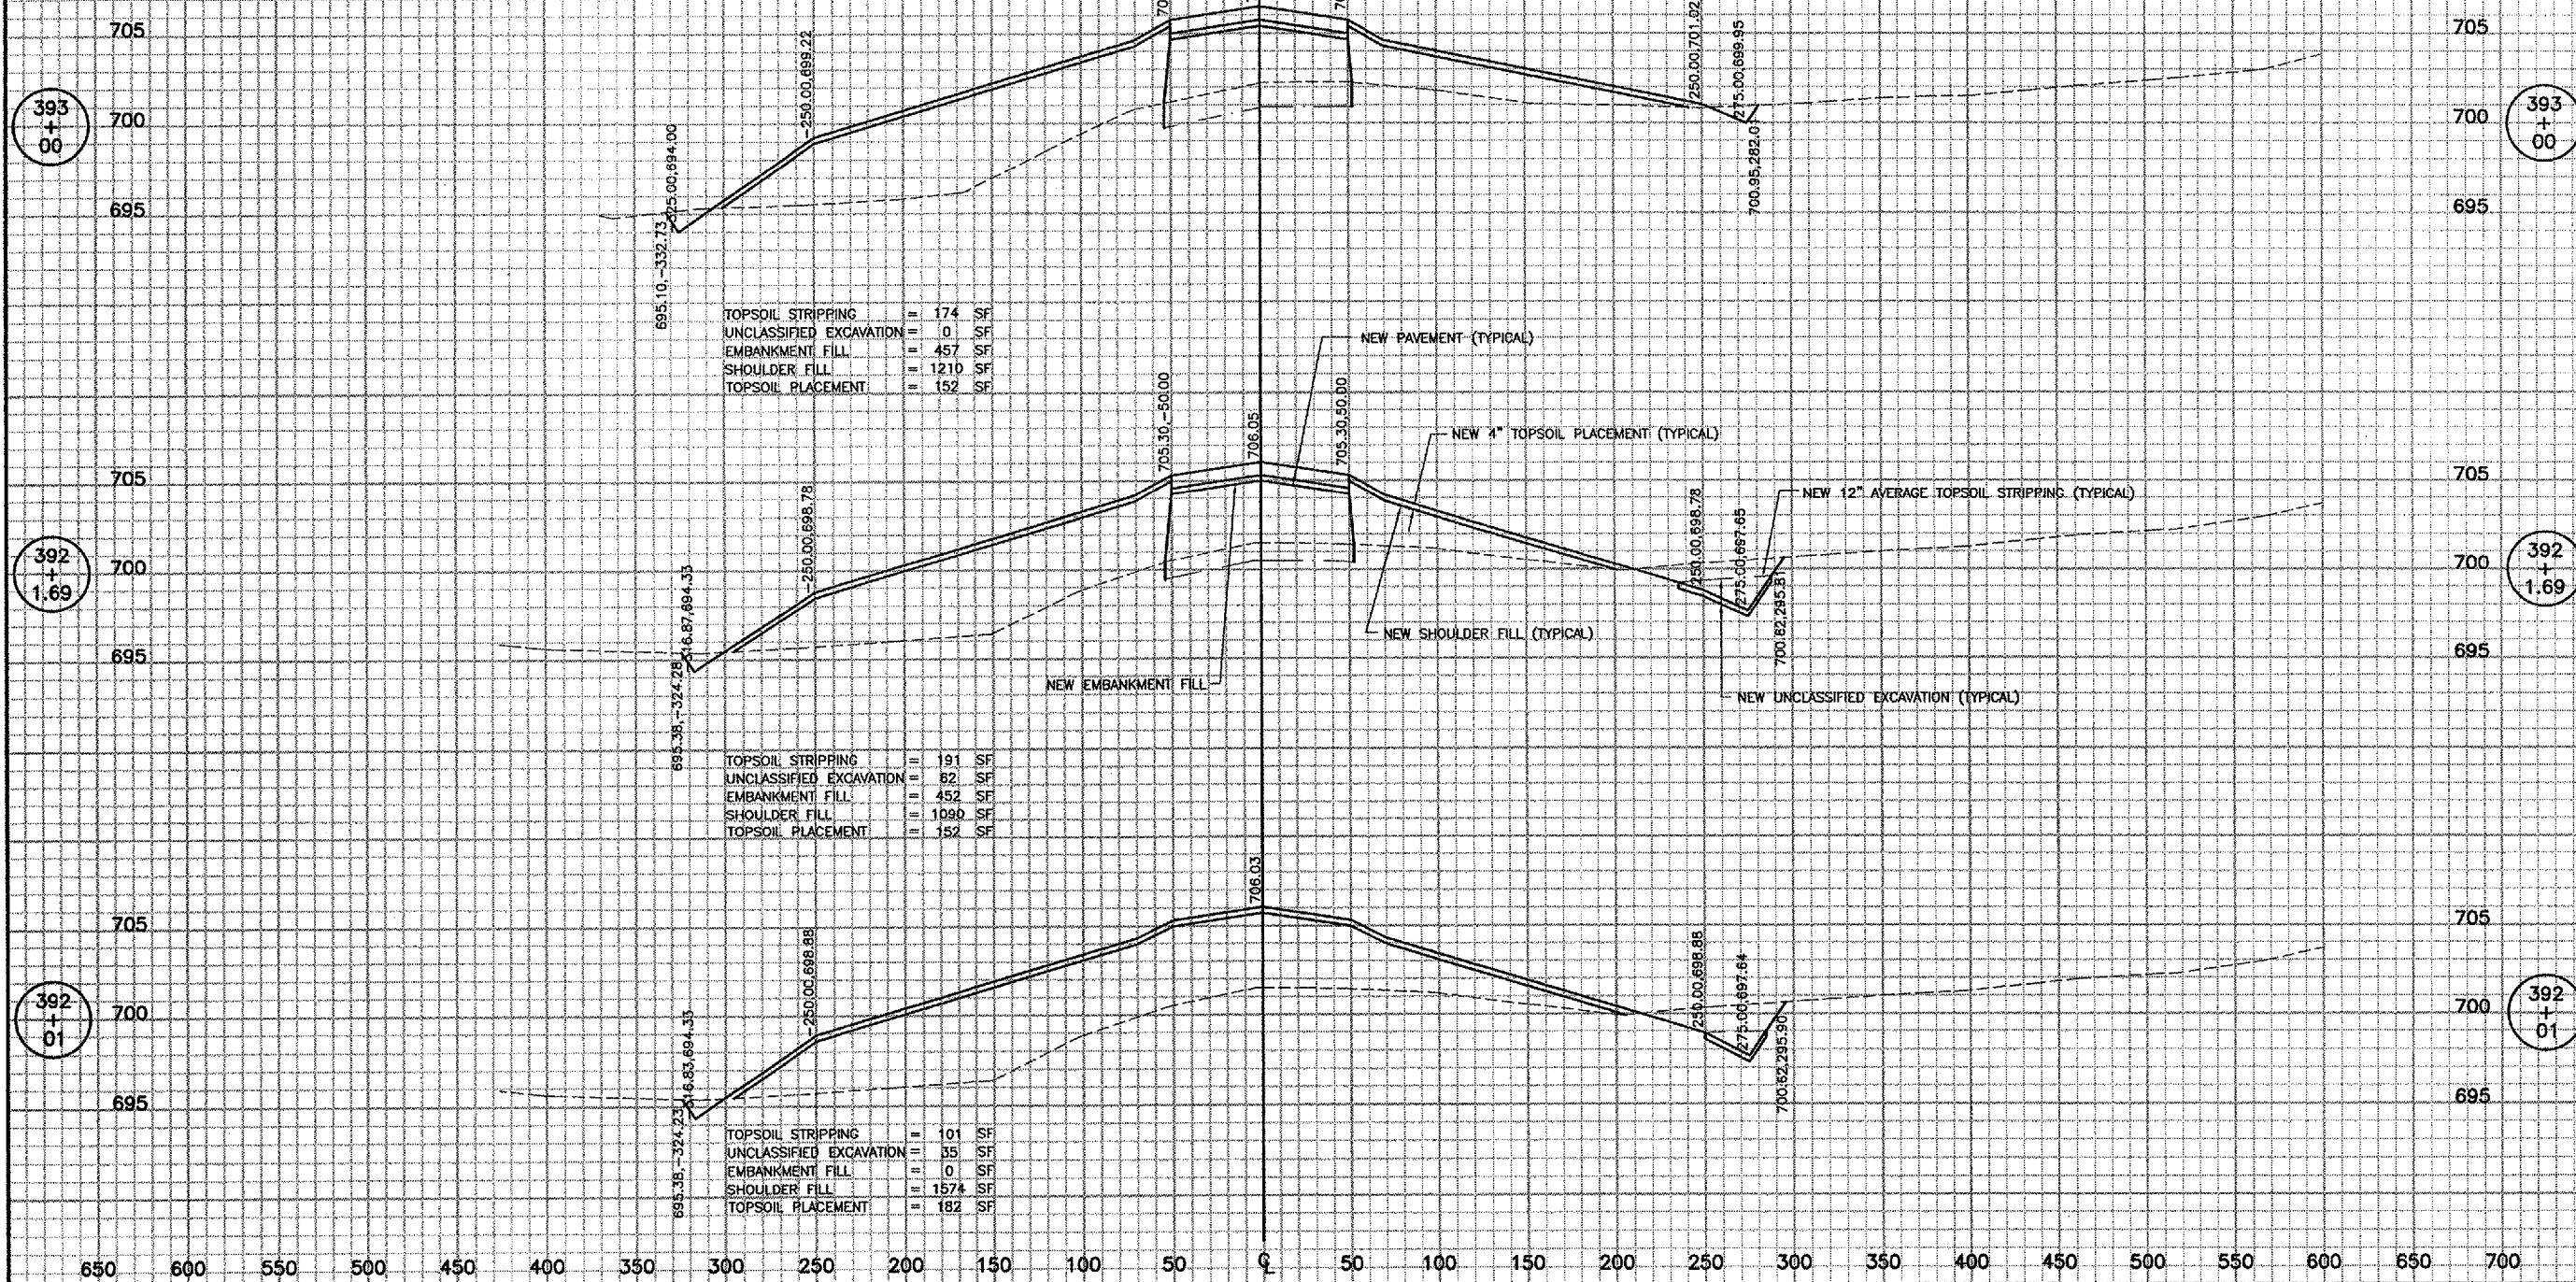

TOPSOIL STRIPPING	=	174	SF
UNCLASSIFIED EXCAVATION	=	0	SF
EMBANKMENT FILL	=	457	SF
SHOULDER FILL	=	1210	SF
TOPSOIL PLACEMENT	=	152	SF

TOPSOIL STRIPPING	=	191	SF
UNCLASSIFIED EXCAVATION	=	62	SF
EMBANKMENT FILL	=	452	SF
SHOULDER FILL	=	1090	SF
TOPSOIL PLACEMENT	=	152	SF

TOPSOIL STRIPPING	=	101	SF
UNCLASSIFIED EXCAVATION	=	85	SF
EMBANKMENT FILL	=	0	SF
SHOULDER FILL	=	1574	SF
TOPSOIL PLACEMENT	=	182	SF

**AURORA MUNICIPAL AIRPORT  
 AURORA, ILLINOIS  
 CONSTRUCT NORTHEAST QUADRANT APRON,  
 CONNECTING TAXIWAY AND RUNWAY 27 STOPWAY  
 CROSS SECTIONS  
 STOPWAY  
 STA. 392+01 TO STA. 393+00**

© Copyright CMT, Inc.  
**CMT**  
 CRAWFORD, MURPHY & TILLY, INC.  
 CONSULTING ENGINEERS  
 License No. 784-000513

DESIGN BY:	MJS
DRAWN BY:	MJS
CHECKED BY:	MJS
APPROVED BY:	DKP
DATE:	01/26/05
JOB No:	04285-03
ILLINOIS PROJECT:	ARR-3442
A.I.P. PROJECT:	3-17-0003-B30
<b>FINAL SUBMITTAL</b>	
SHEET 36 OF 39 SHEETS	