


AIRCRAFT APPROACH CATEGORY B
AIRPLANE DESIGN GROUP III
VISUAL RUNWAY

PROPOSED TYPICAL SECTION
RUNWAY 5-23, STA. 60+00 TO STA. 63+81.31
9" P. C. CONCRETE INLAY PAVEMENT

EXISTING DESIGN GROUP III RUNWAY SAFETY AREA = 300'

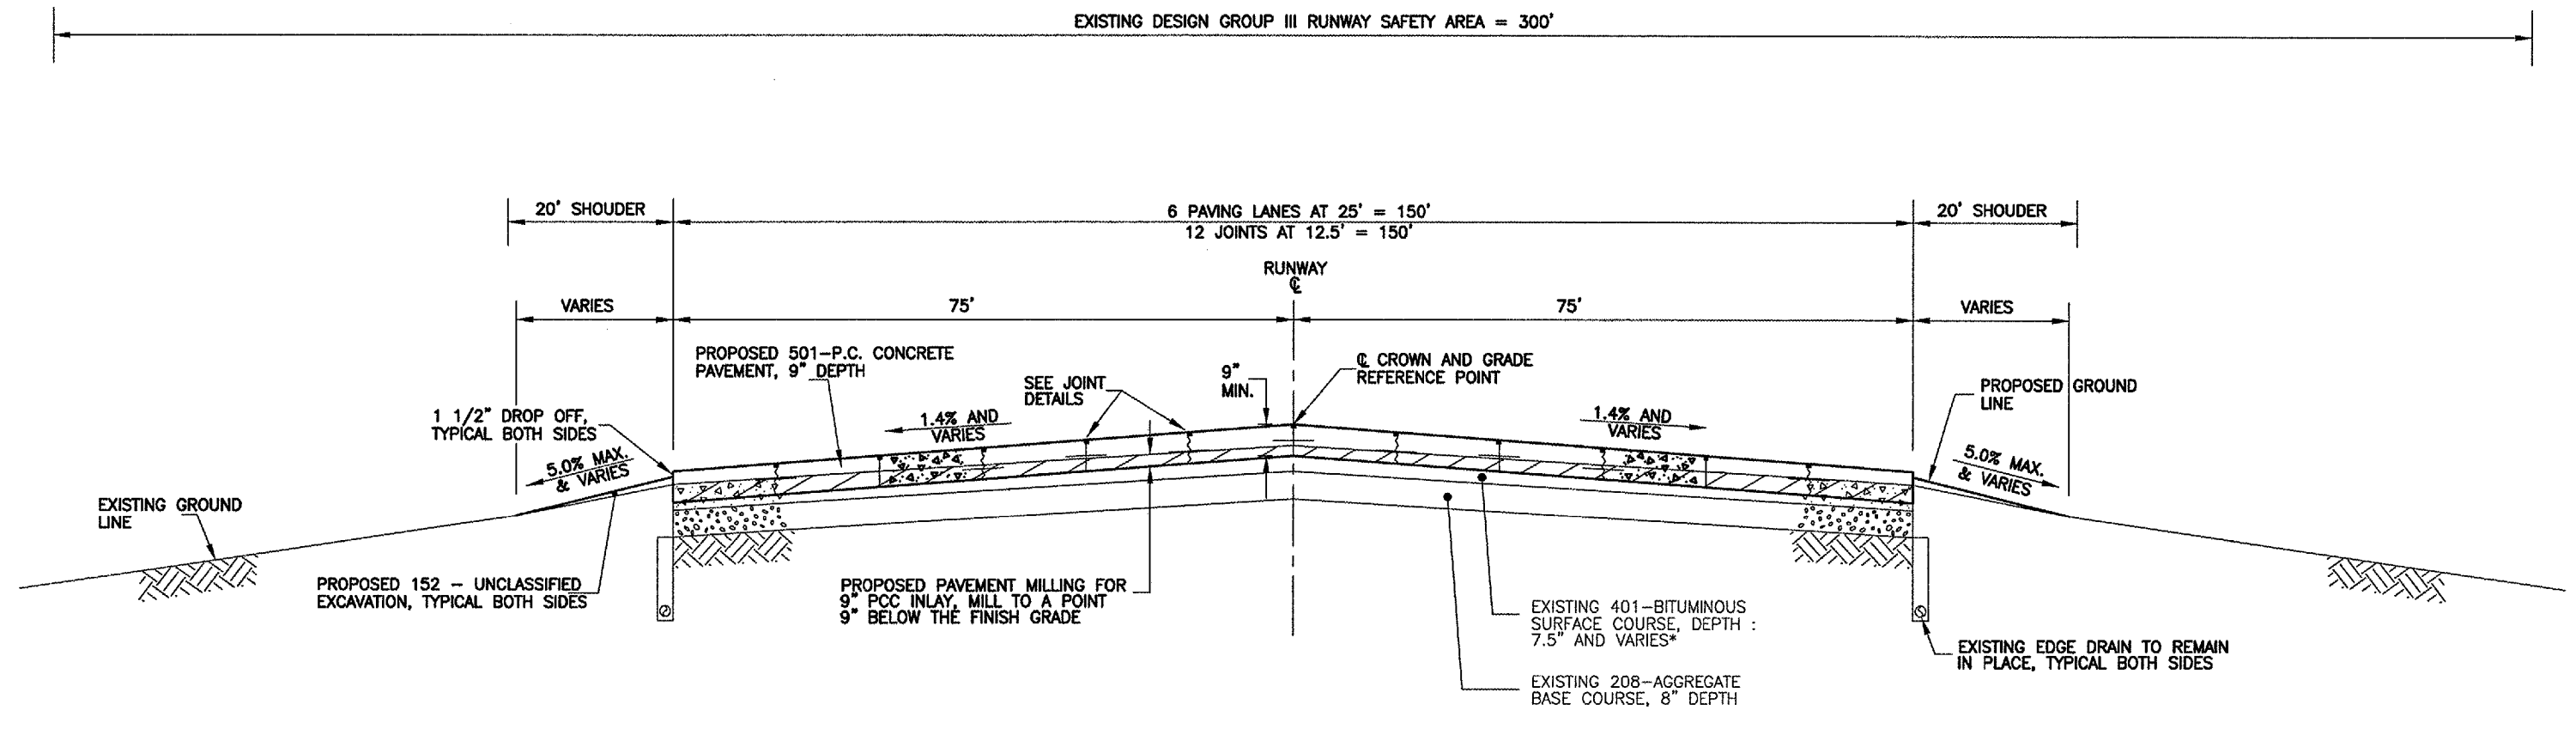

NOTES:

1. NO CONCRETE PAVEMENT SHALL BE INSTALLED UNTIL THE UNDERLYING SURFACE HAS BEEN CLEANED, PREPARED, DAMPENED, AND ACCEPTED BY THE ENGINEER. SEE SPECIAL PROVISIONS FOR ADDITIONAL INFORMATION.

2. * = EXISTING BIT. PVMT. DEPTH:

- STA. 15+40 TO STA. 45+55 : 7.5"
- STA. 45+55 TO STA. 49+06.4 : VARIES FROM 7.5" TO 16"
- STA. 49+06.4 TO STA. 51+29.1 : 16" (RUNWAY 9-27)
- STA. 51+29.1 TO STA. 53+80 : VARIES FROM 16" TO 7.5"
- STA. 53+80 TO STA. 63+81.46 : 7.5"

