


QU093

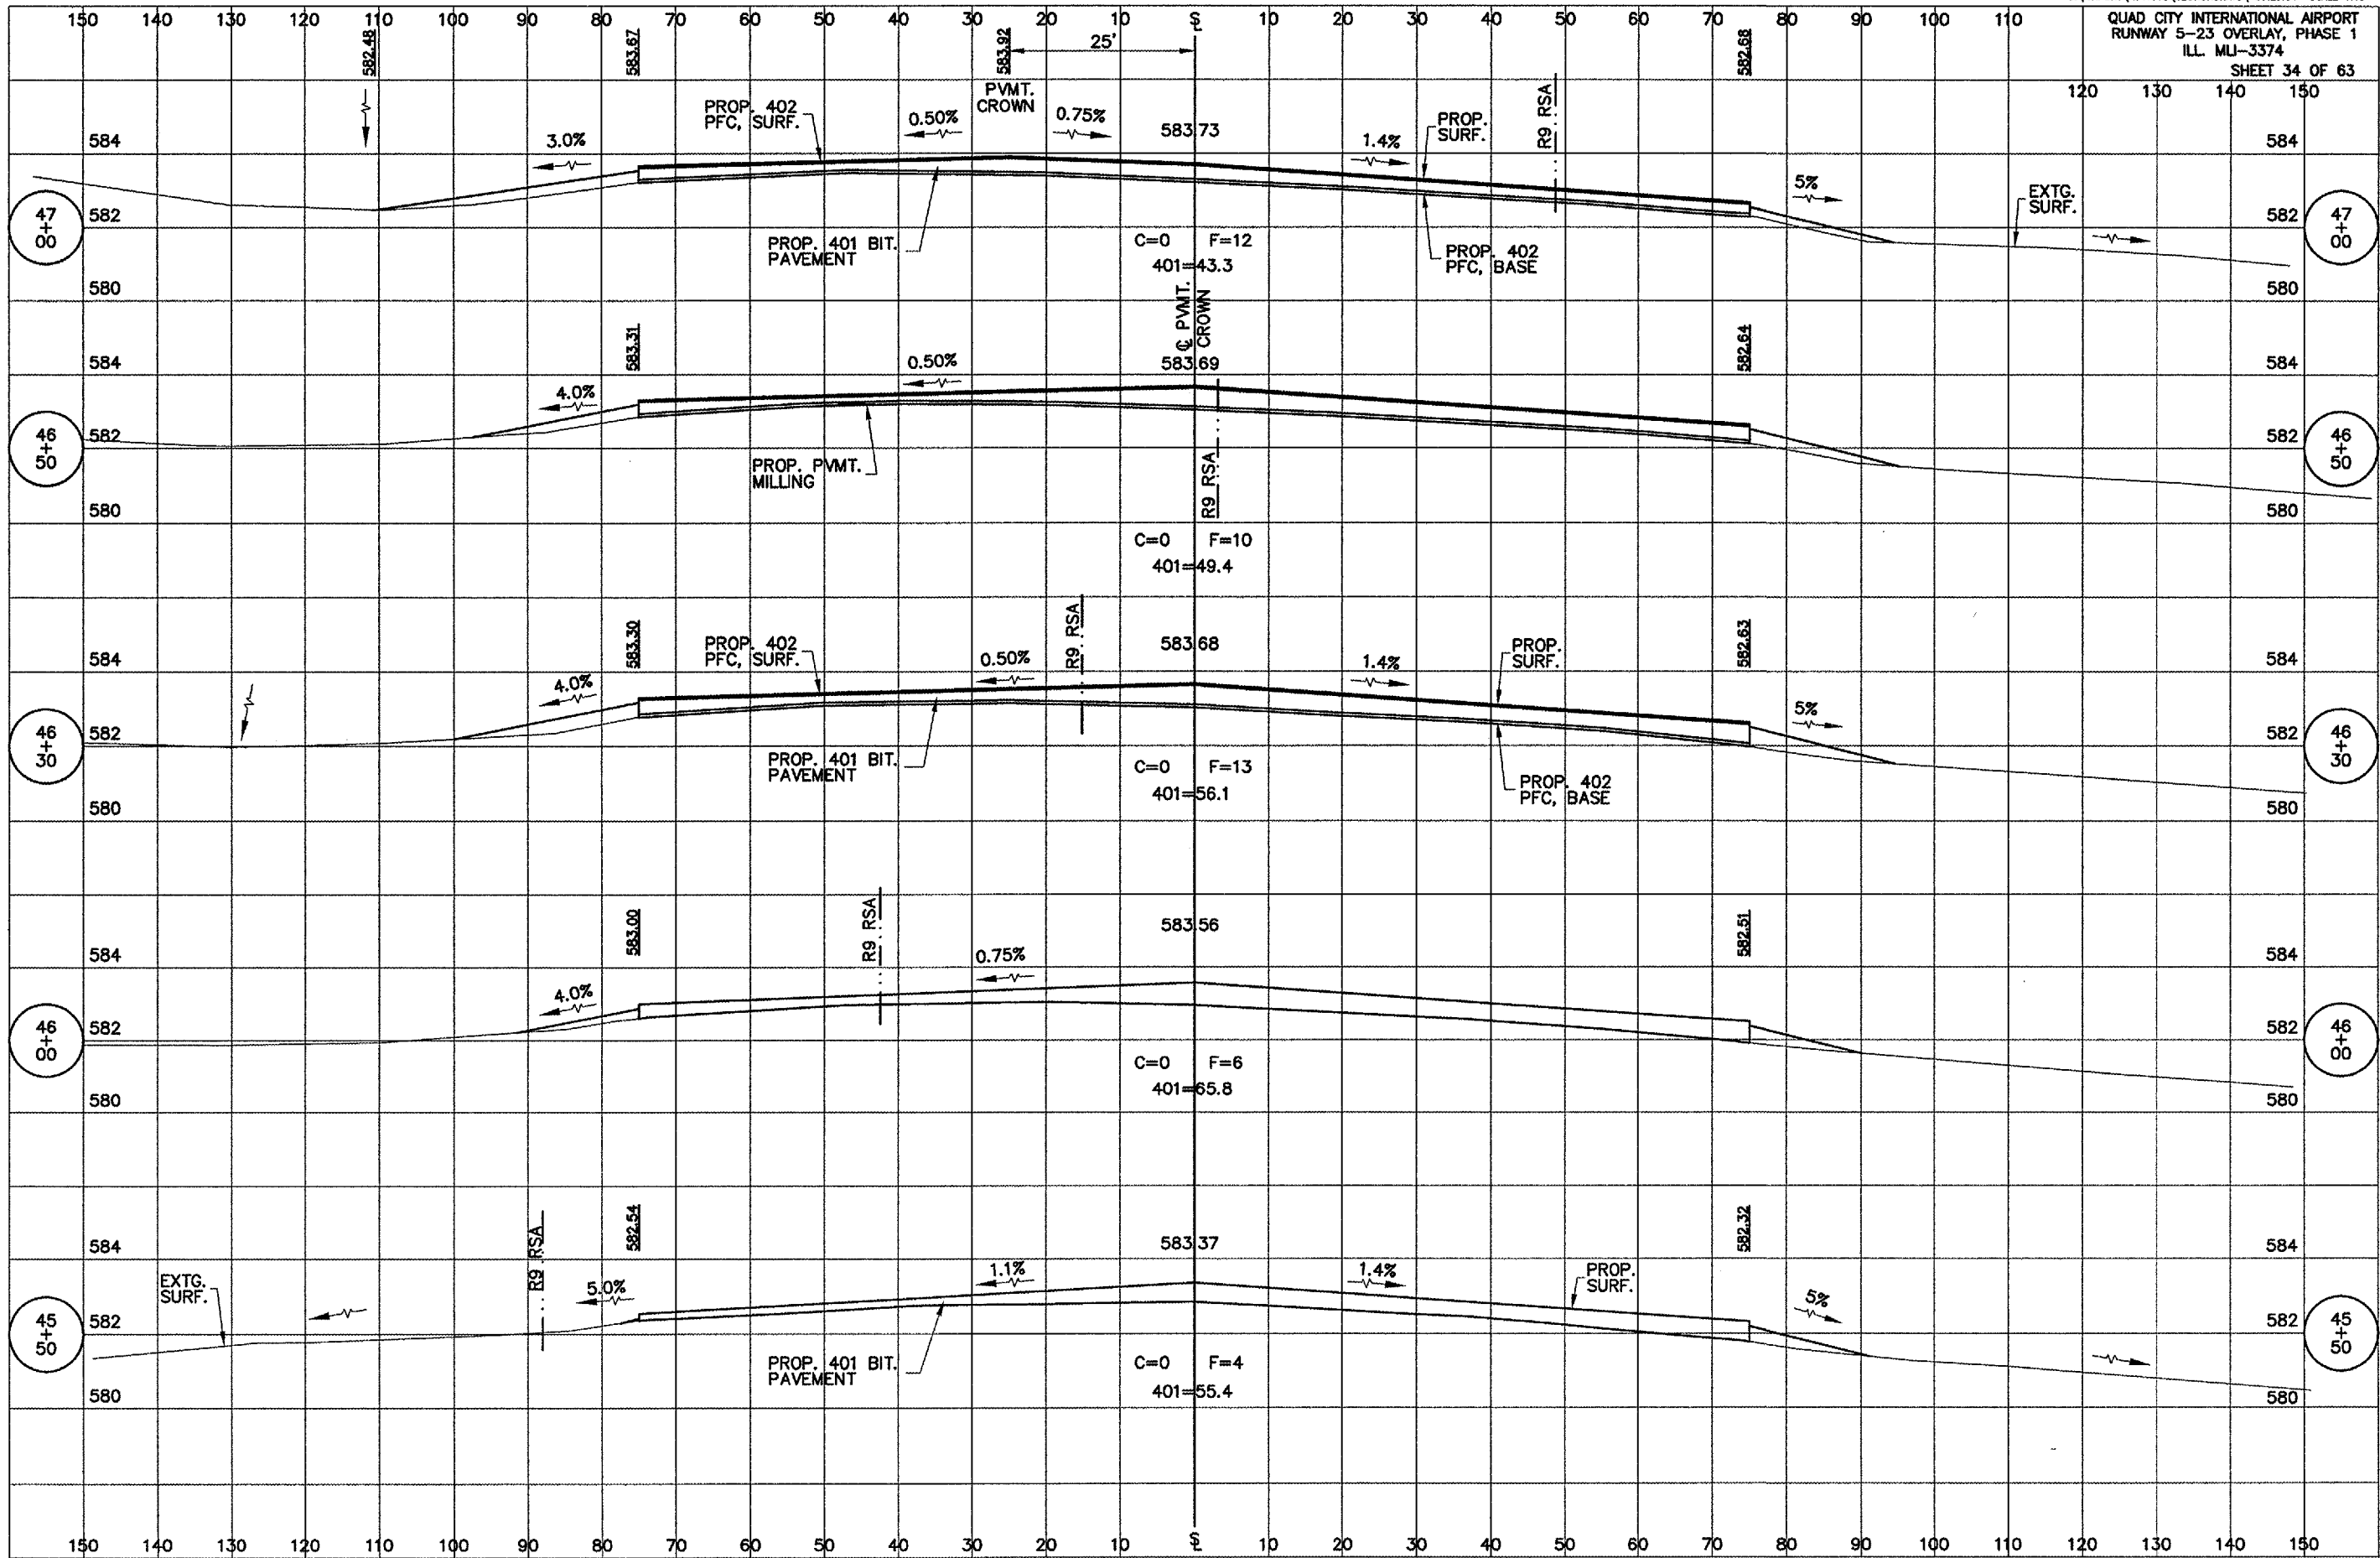

RUNWAY 5-23 OVERLAY CROSS SECTIONS, STA 45+50 TO STA 47+00

3:\airport\A04T015\SECTIONS.dwg, 1/26/2005 1:14:49 PM, jefim