


QU 093

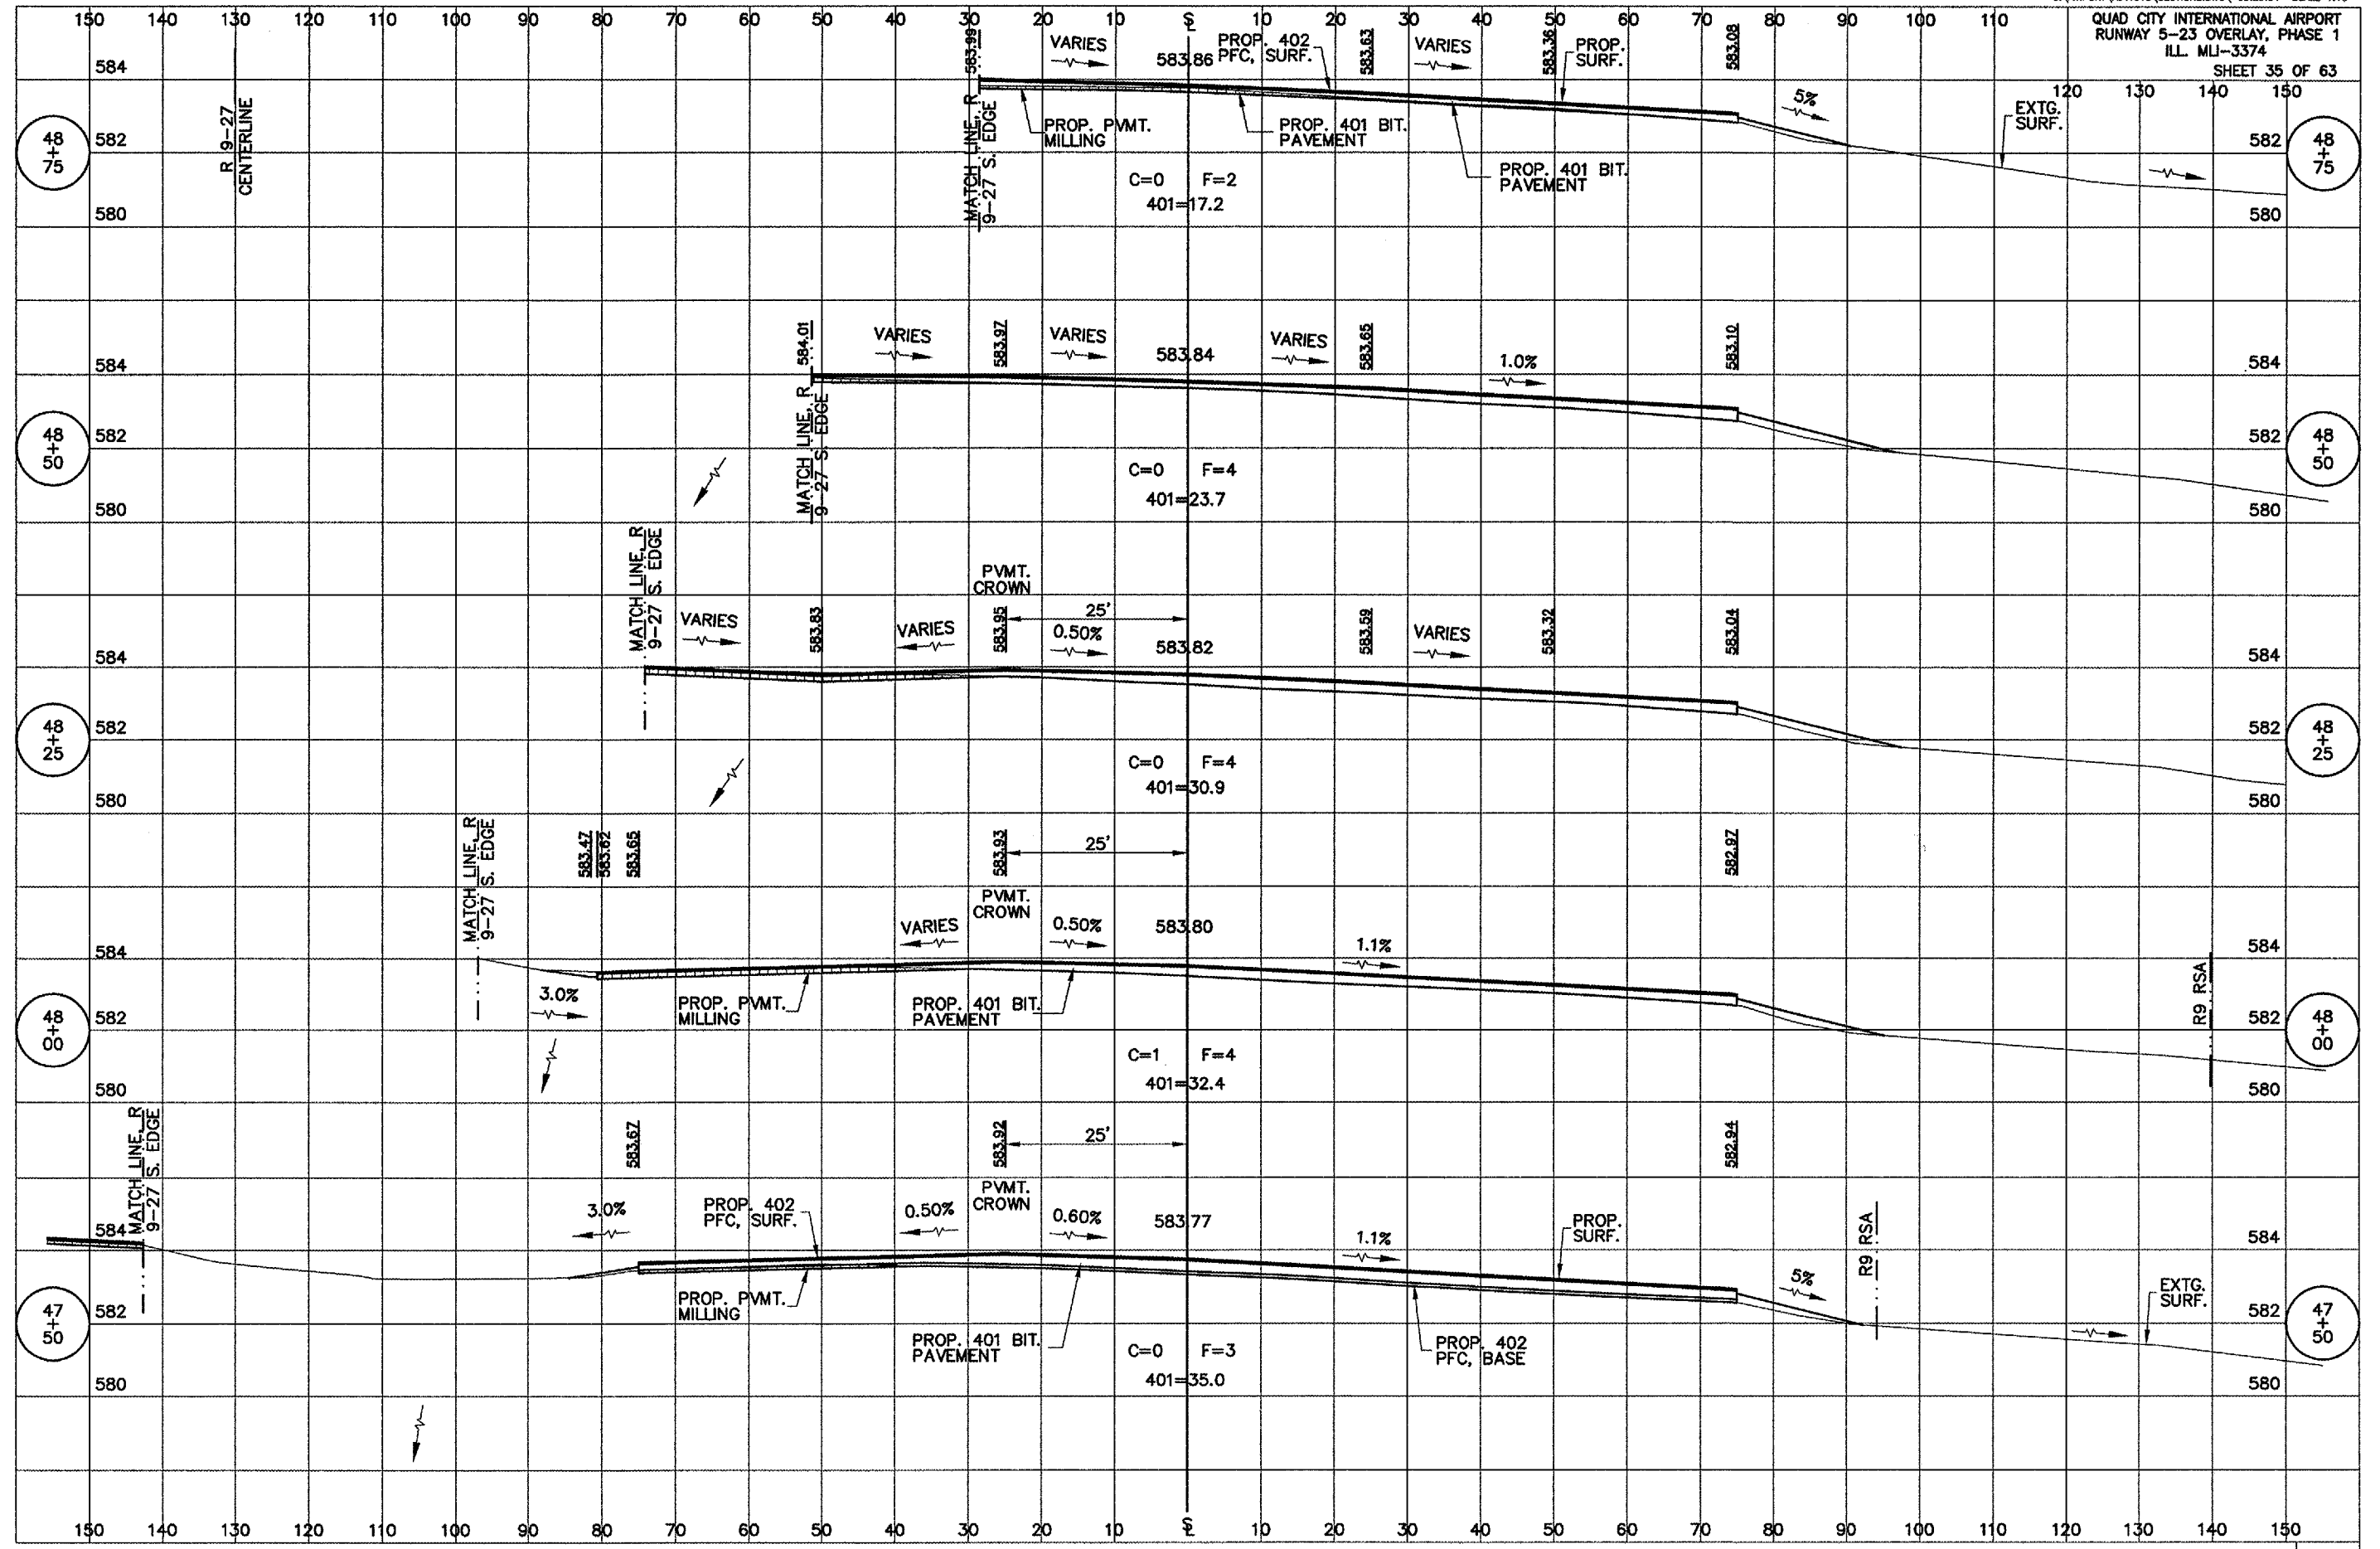

RUNWAY 5-23 OVERLAY CROSS SECTIONS, STA 47+50 TO STA 48+75

G:\airport\A04T015\SECTIONS.dwg, 1/26/2005 1:16:38 PM, jeffm