


QU093

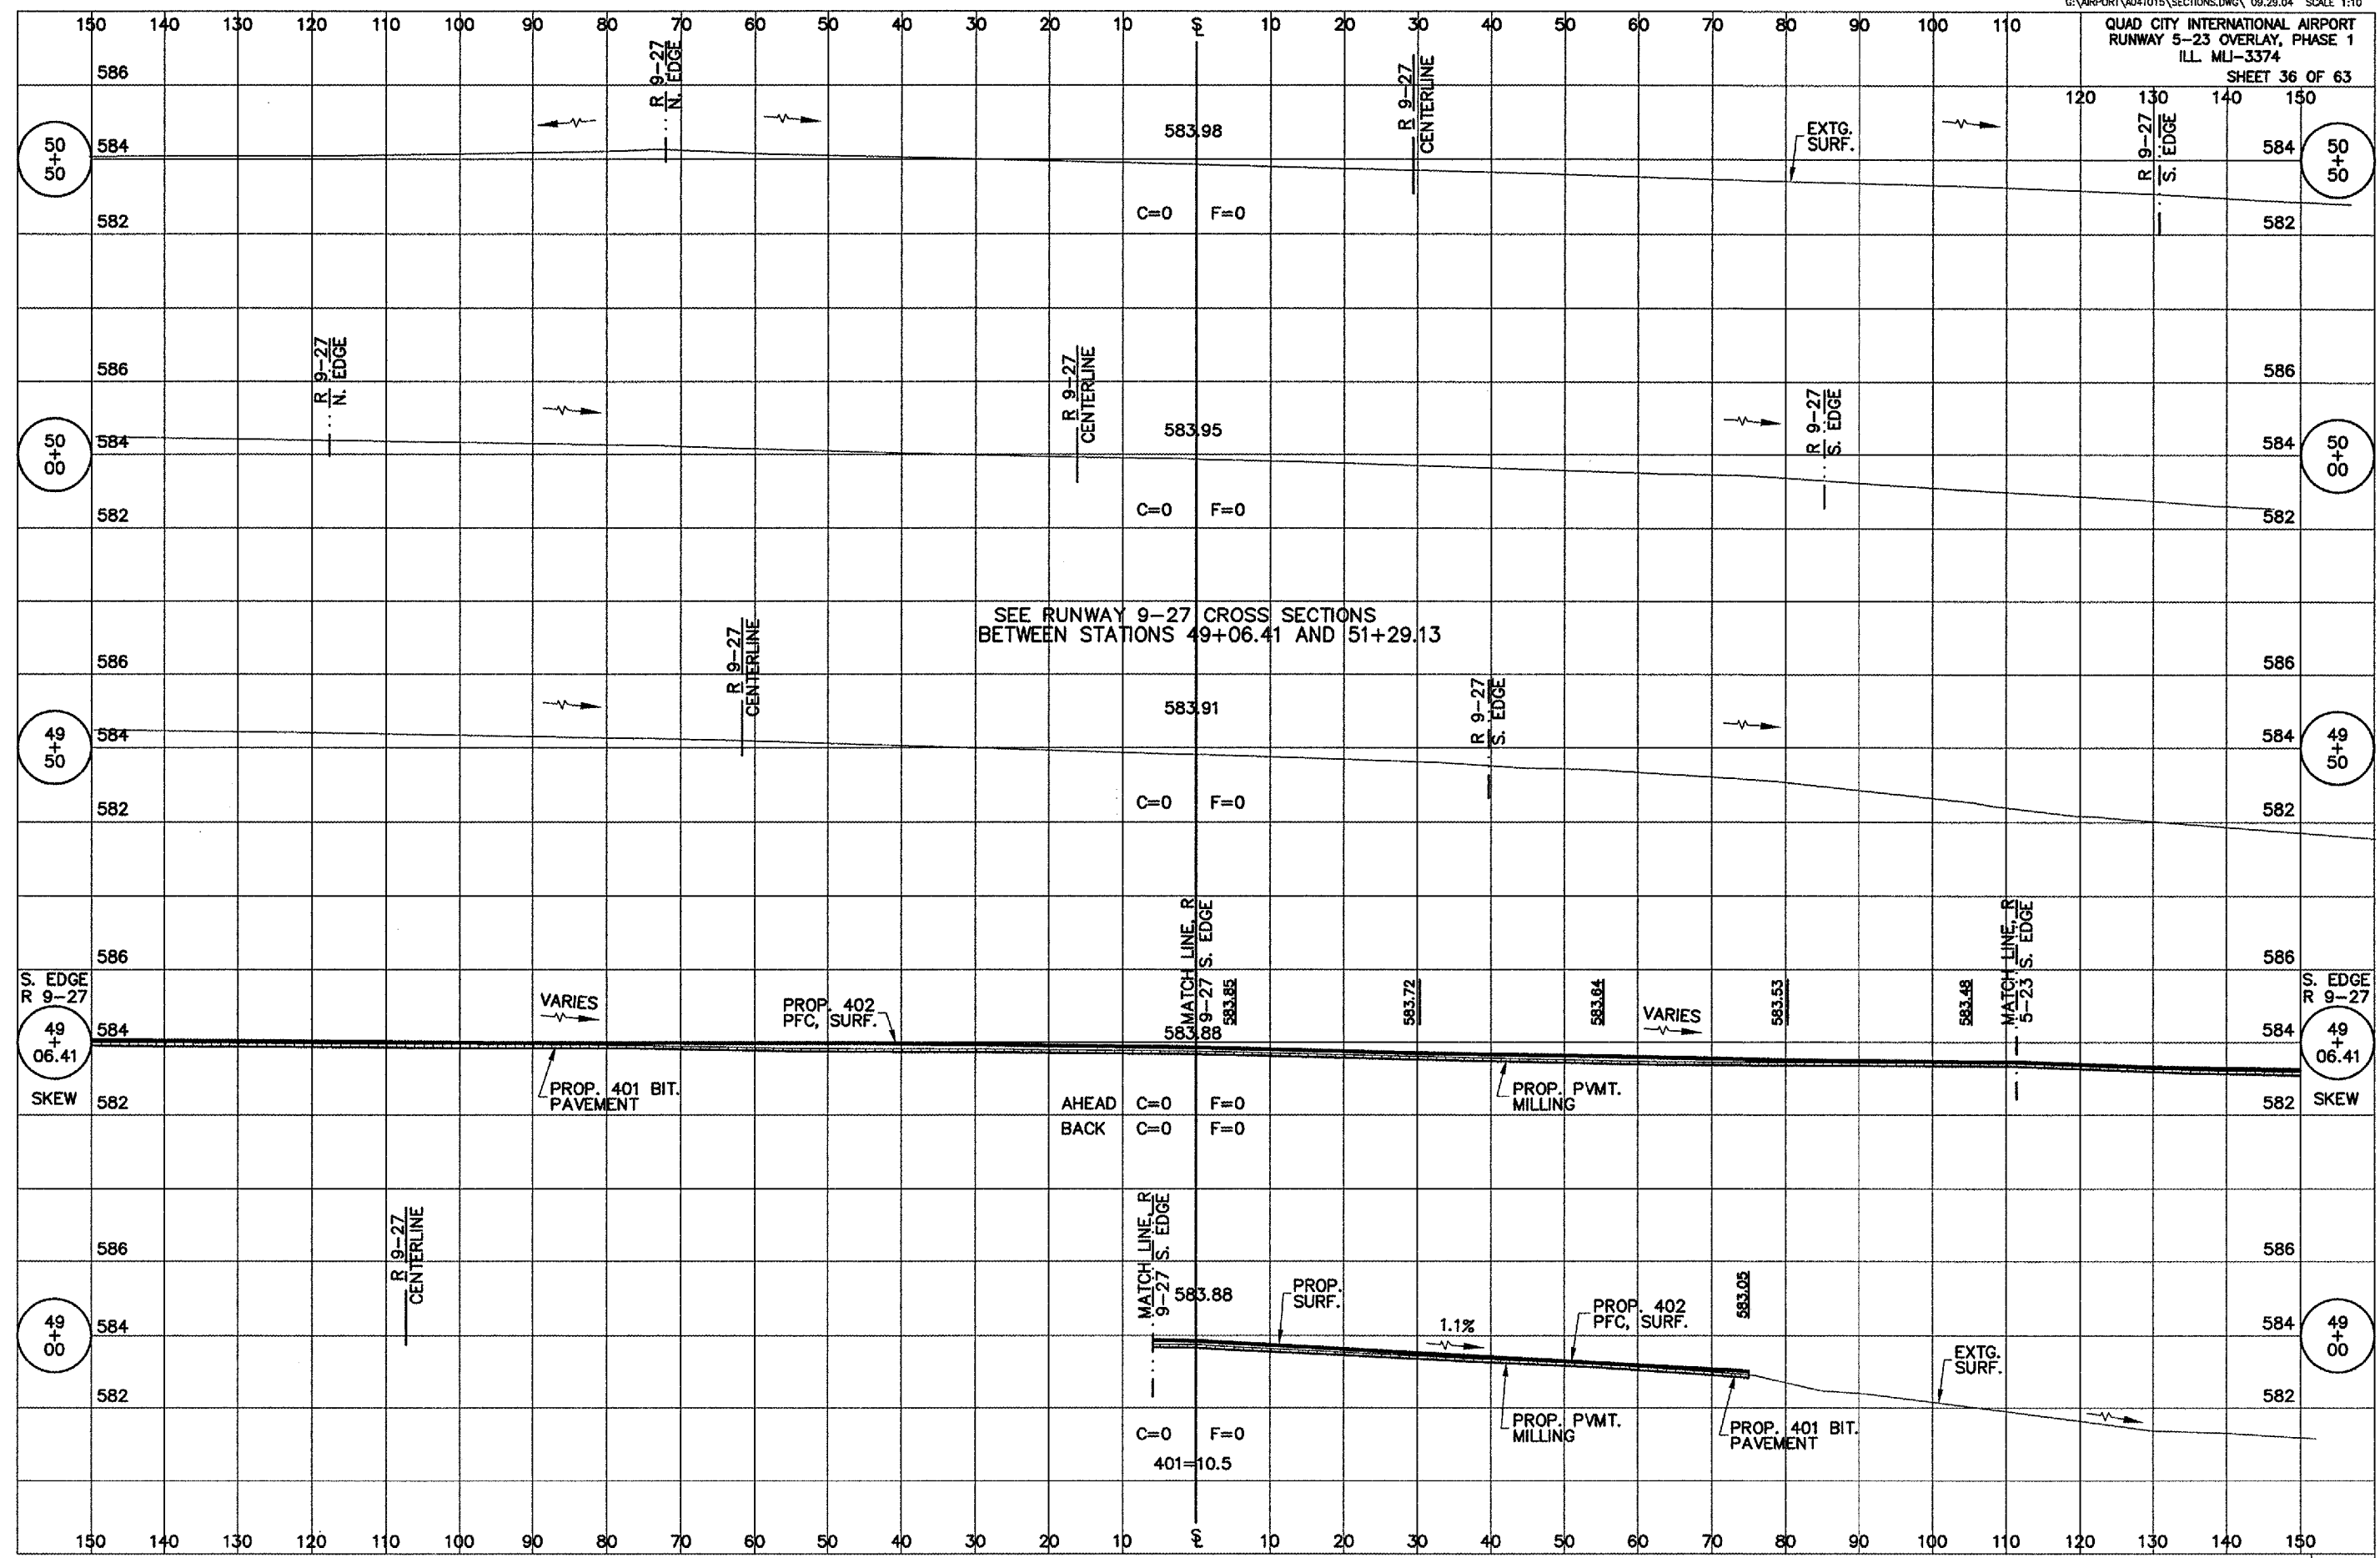

RUNWAY 5-23 OVERLAY CROSS SECTIONS, STA 49+00 TO STA 50+50

G:\Airport\A04T015\SECTIONS.DWG, 1/26/2005 1:21:53 PM, jefm