


QU 093

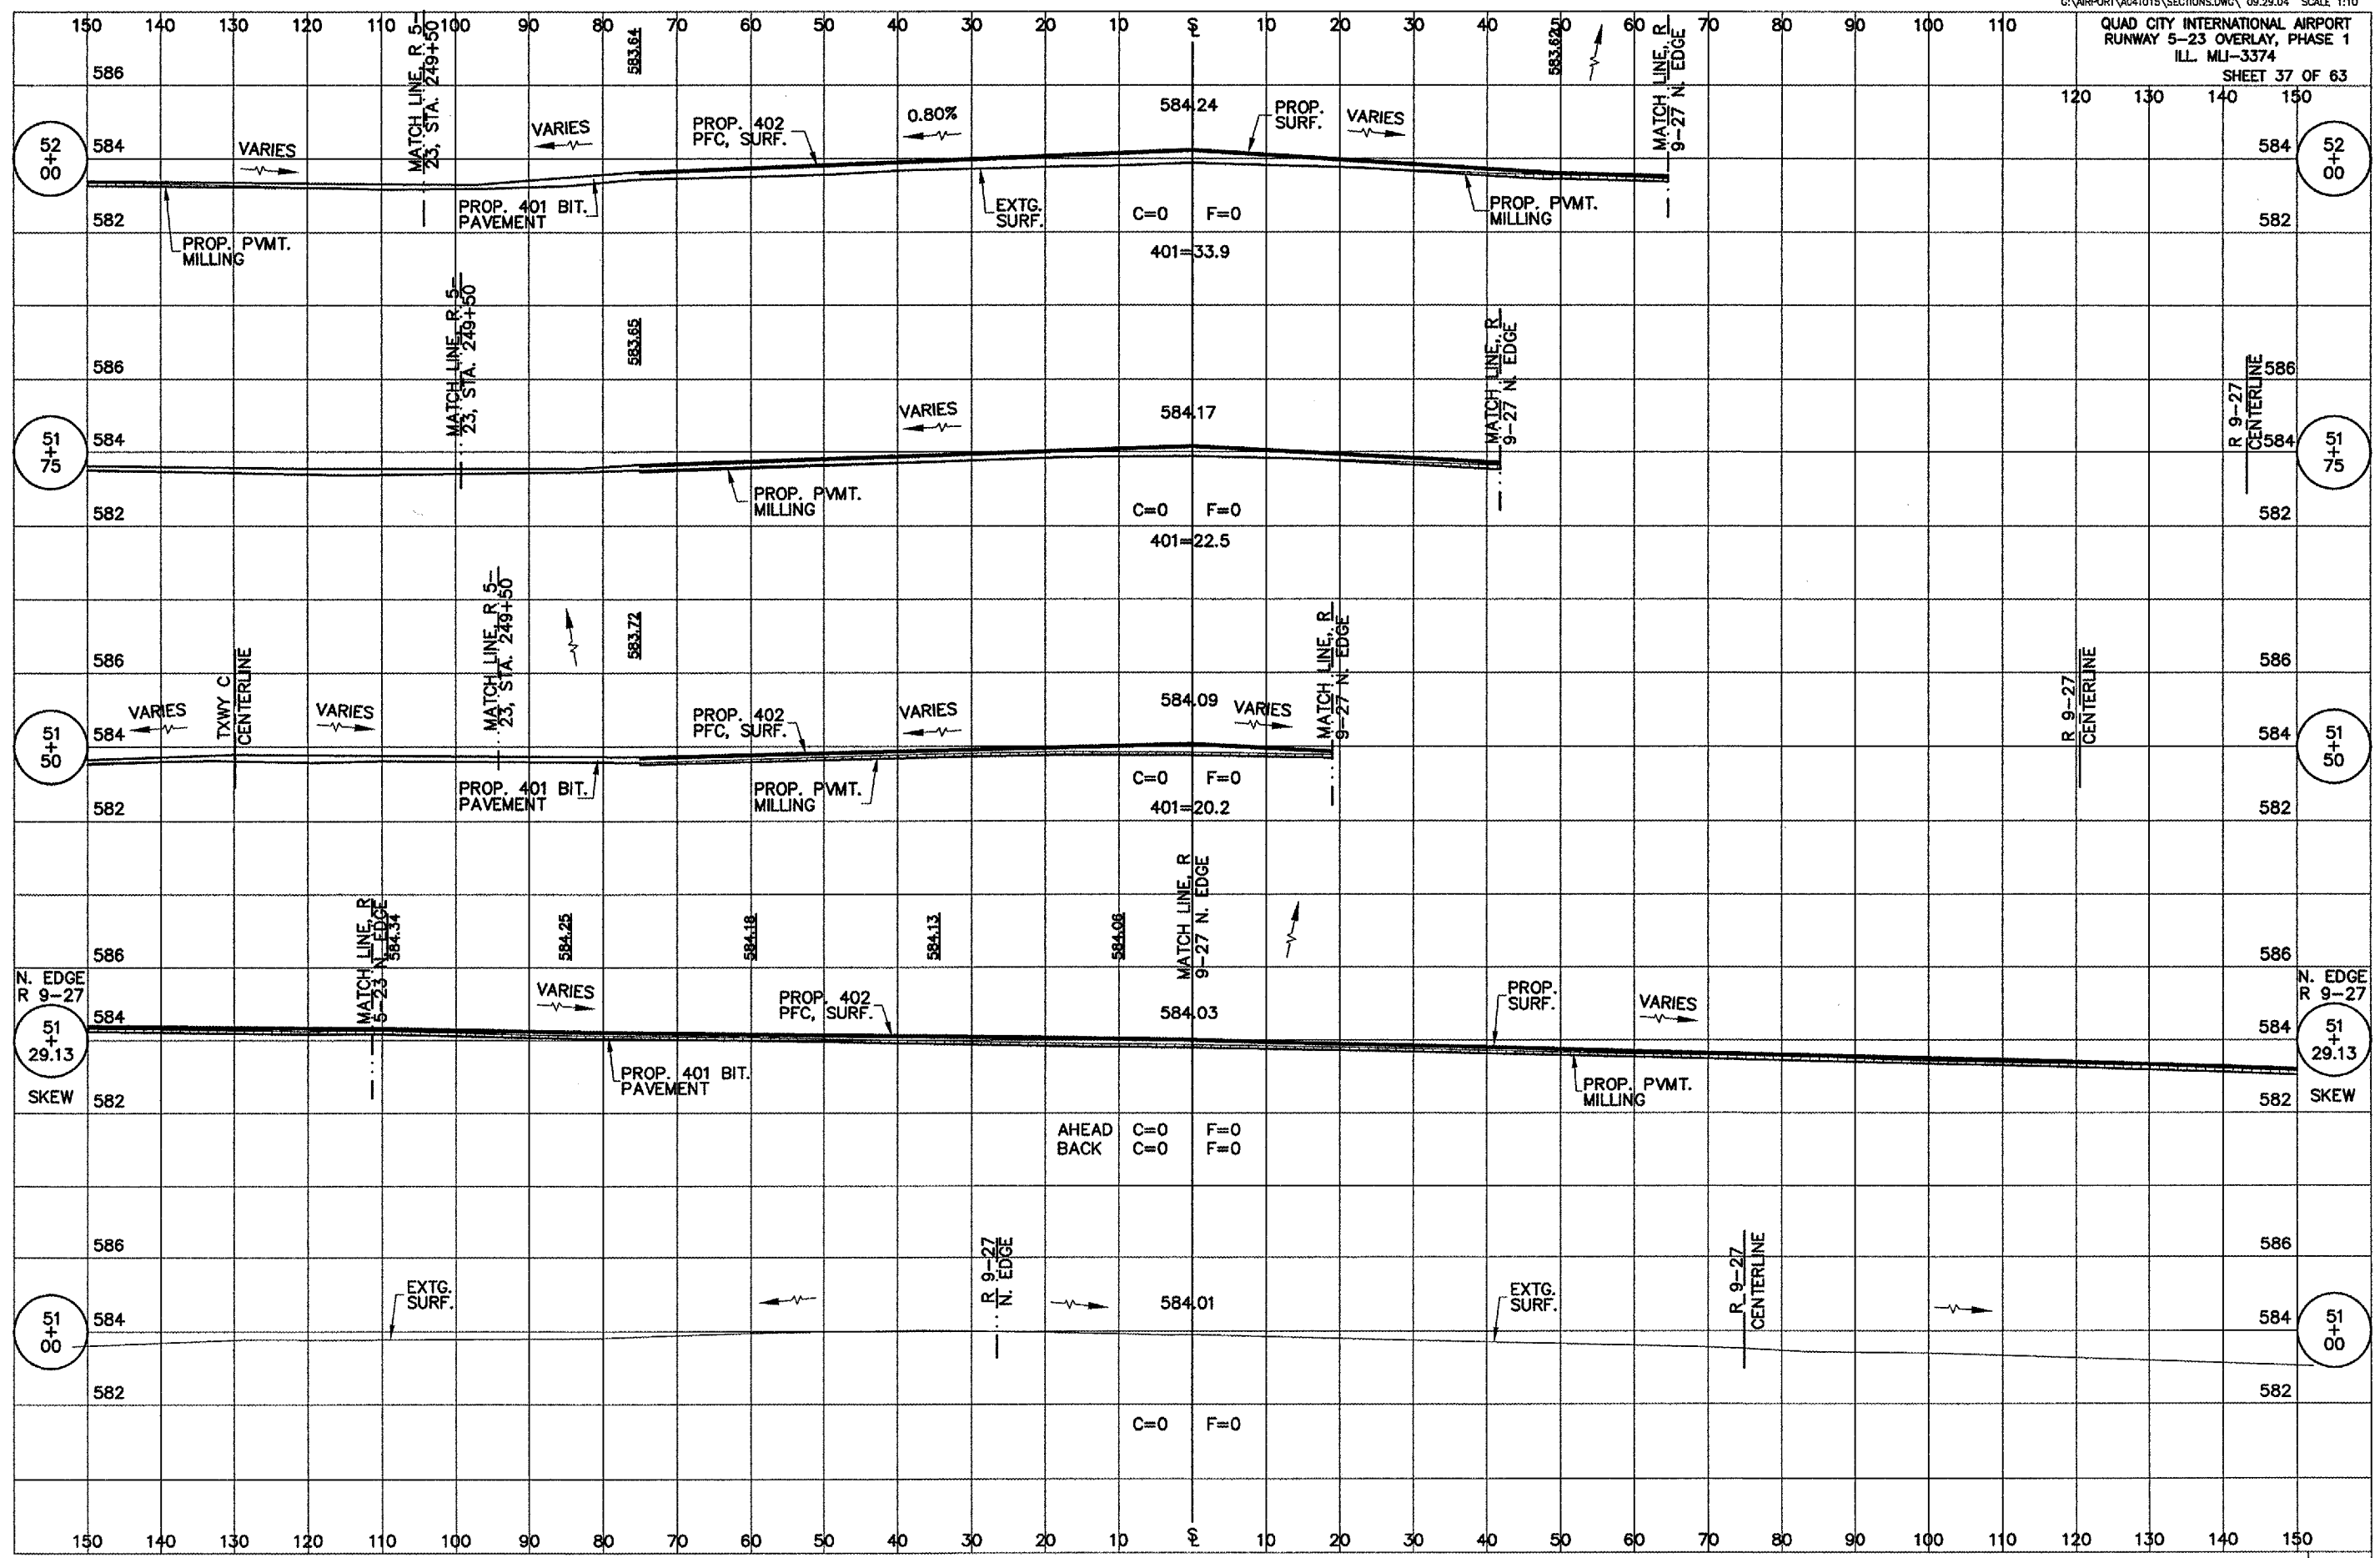

RUNWAY 5-23 OVERLAY CROSS SECTIONS, STA 51+00 TO STA 52+00

G:\Airport\A04T015\SECTIONS.dwg, 1/26/2005 1:23:14 PM, jefm