


QU093

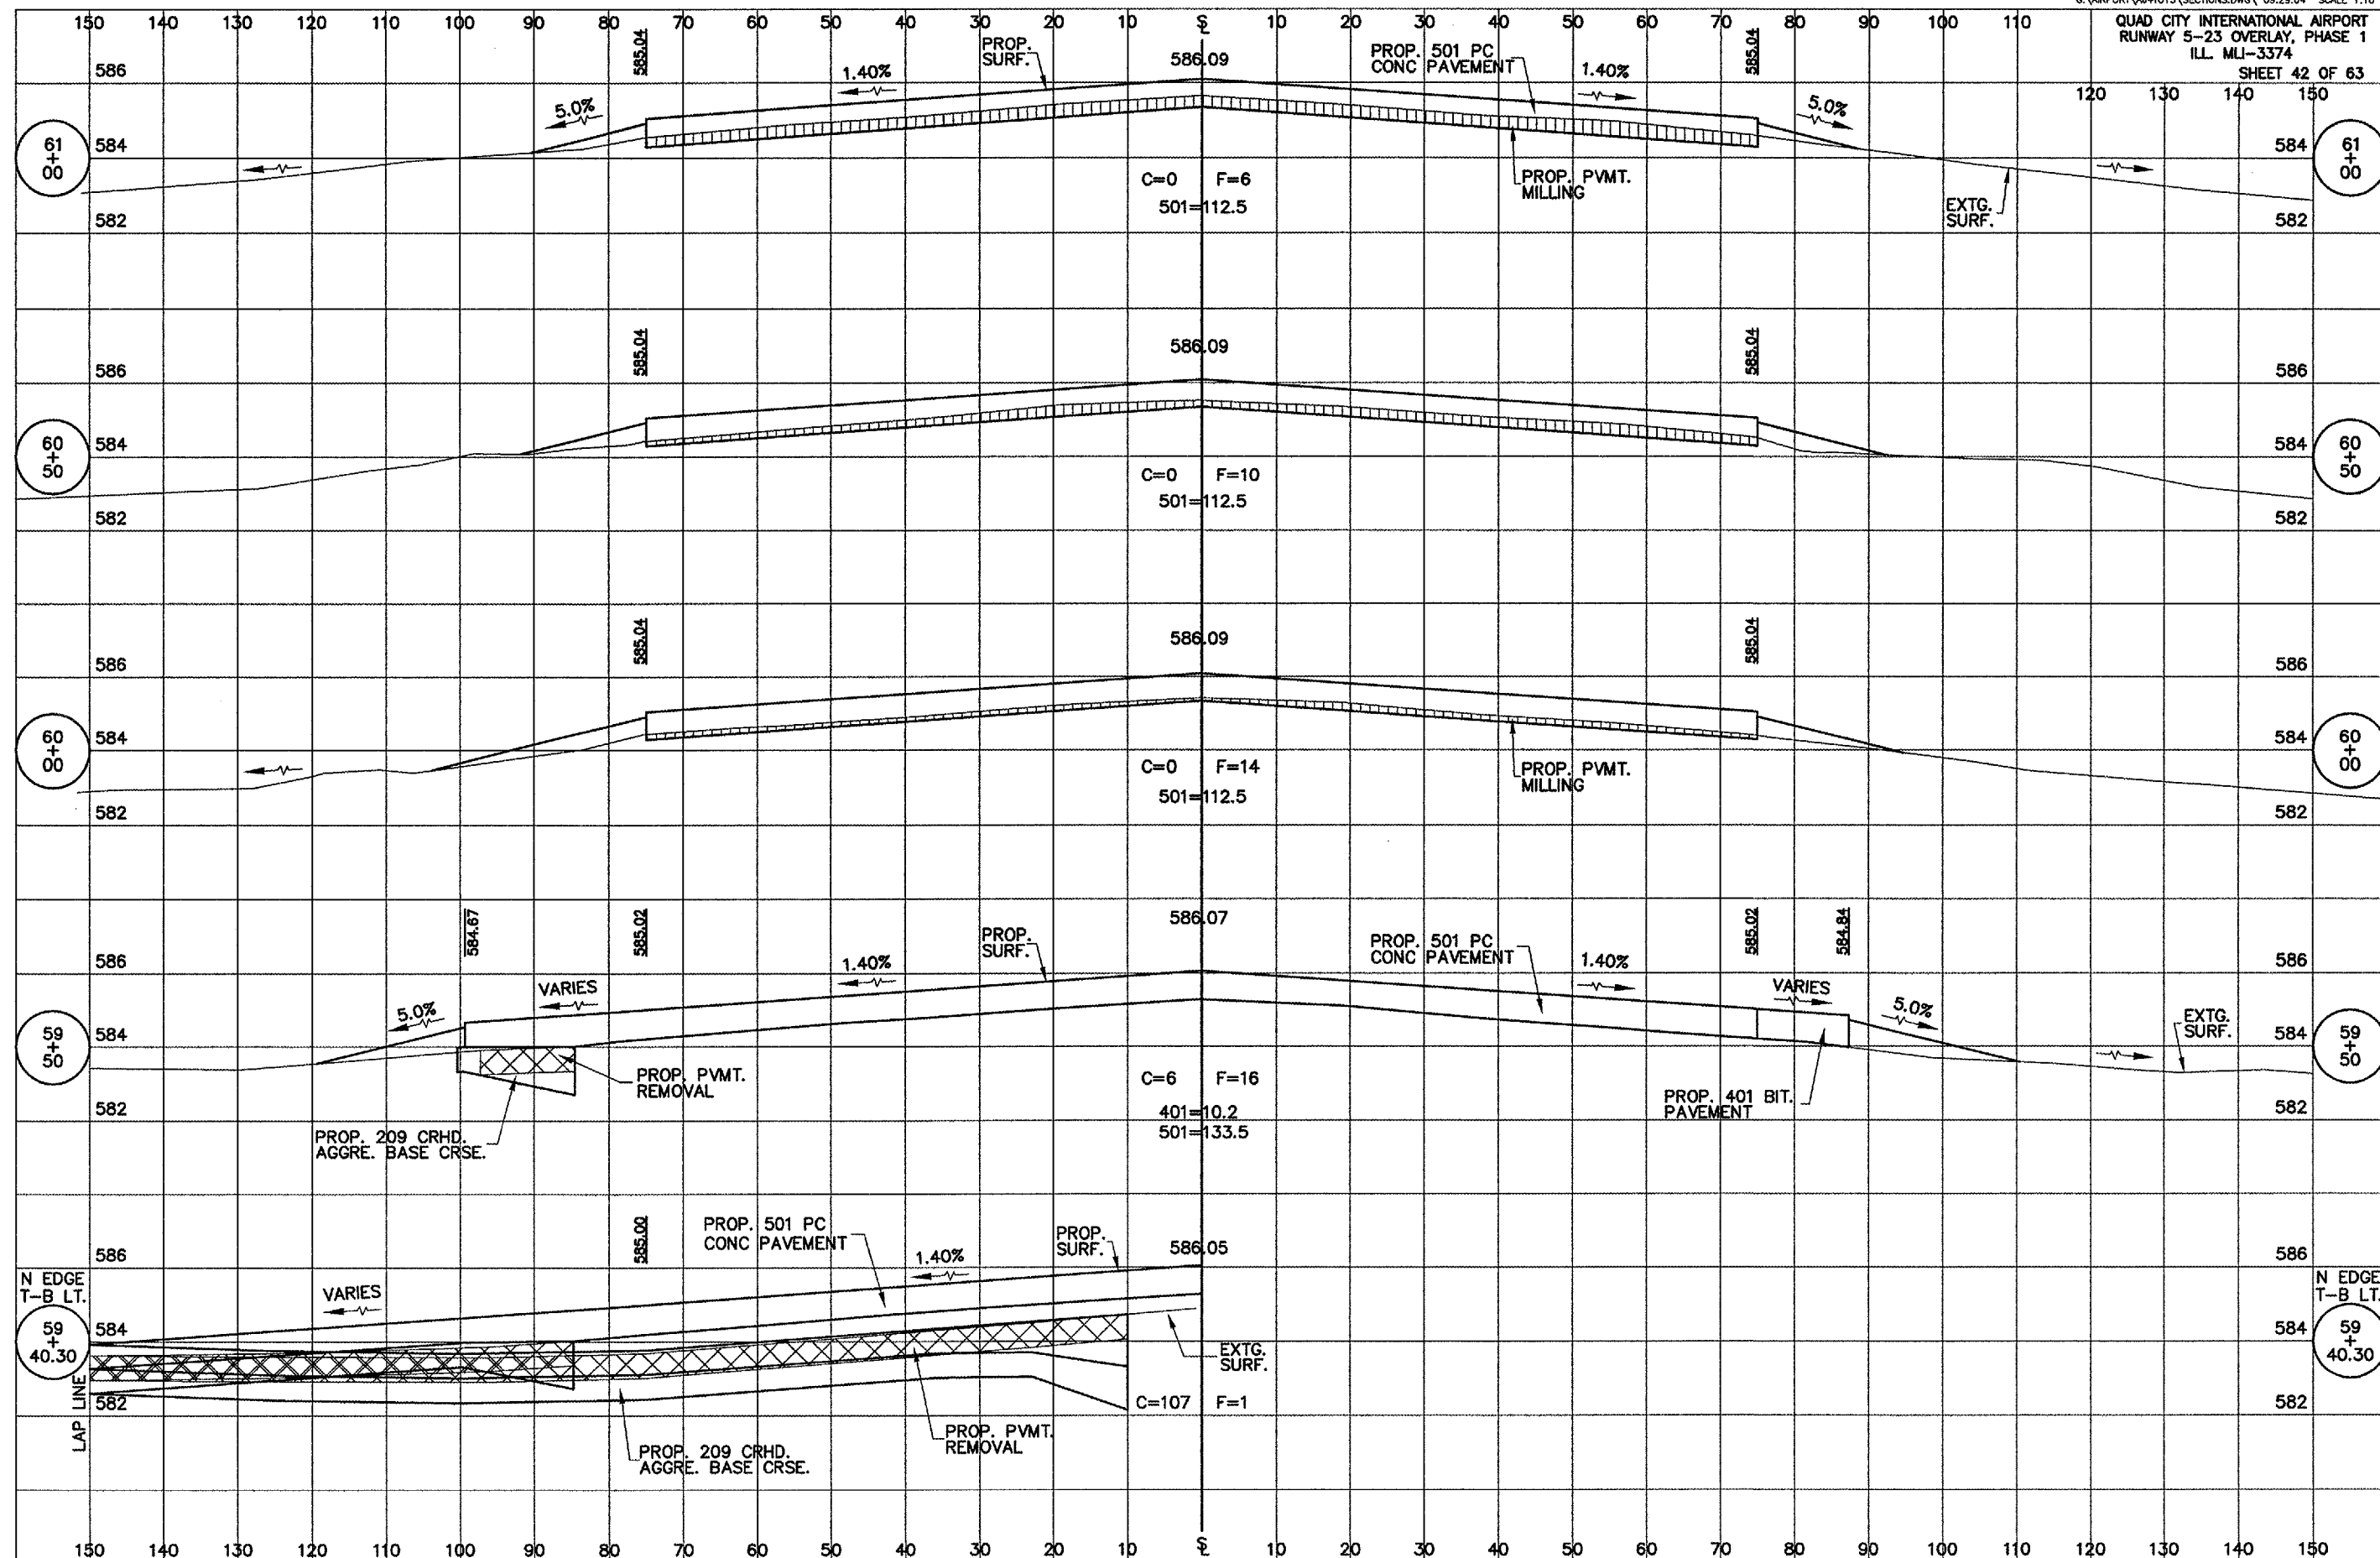

RUNWAY 5-23 OVERLAY CROSS SECTIONS, STA 59+40.30 TO STA 61+00

G:\airport\A04T015\SECTIONS.dwg, 1/26/2005 1:31:16 PM, jefim