


QU 093

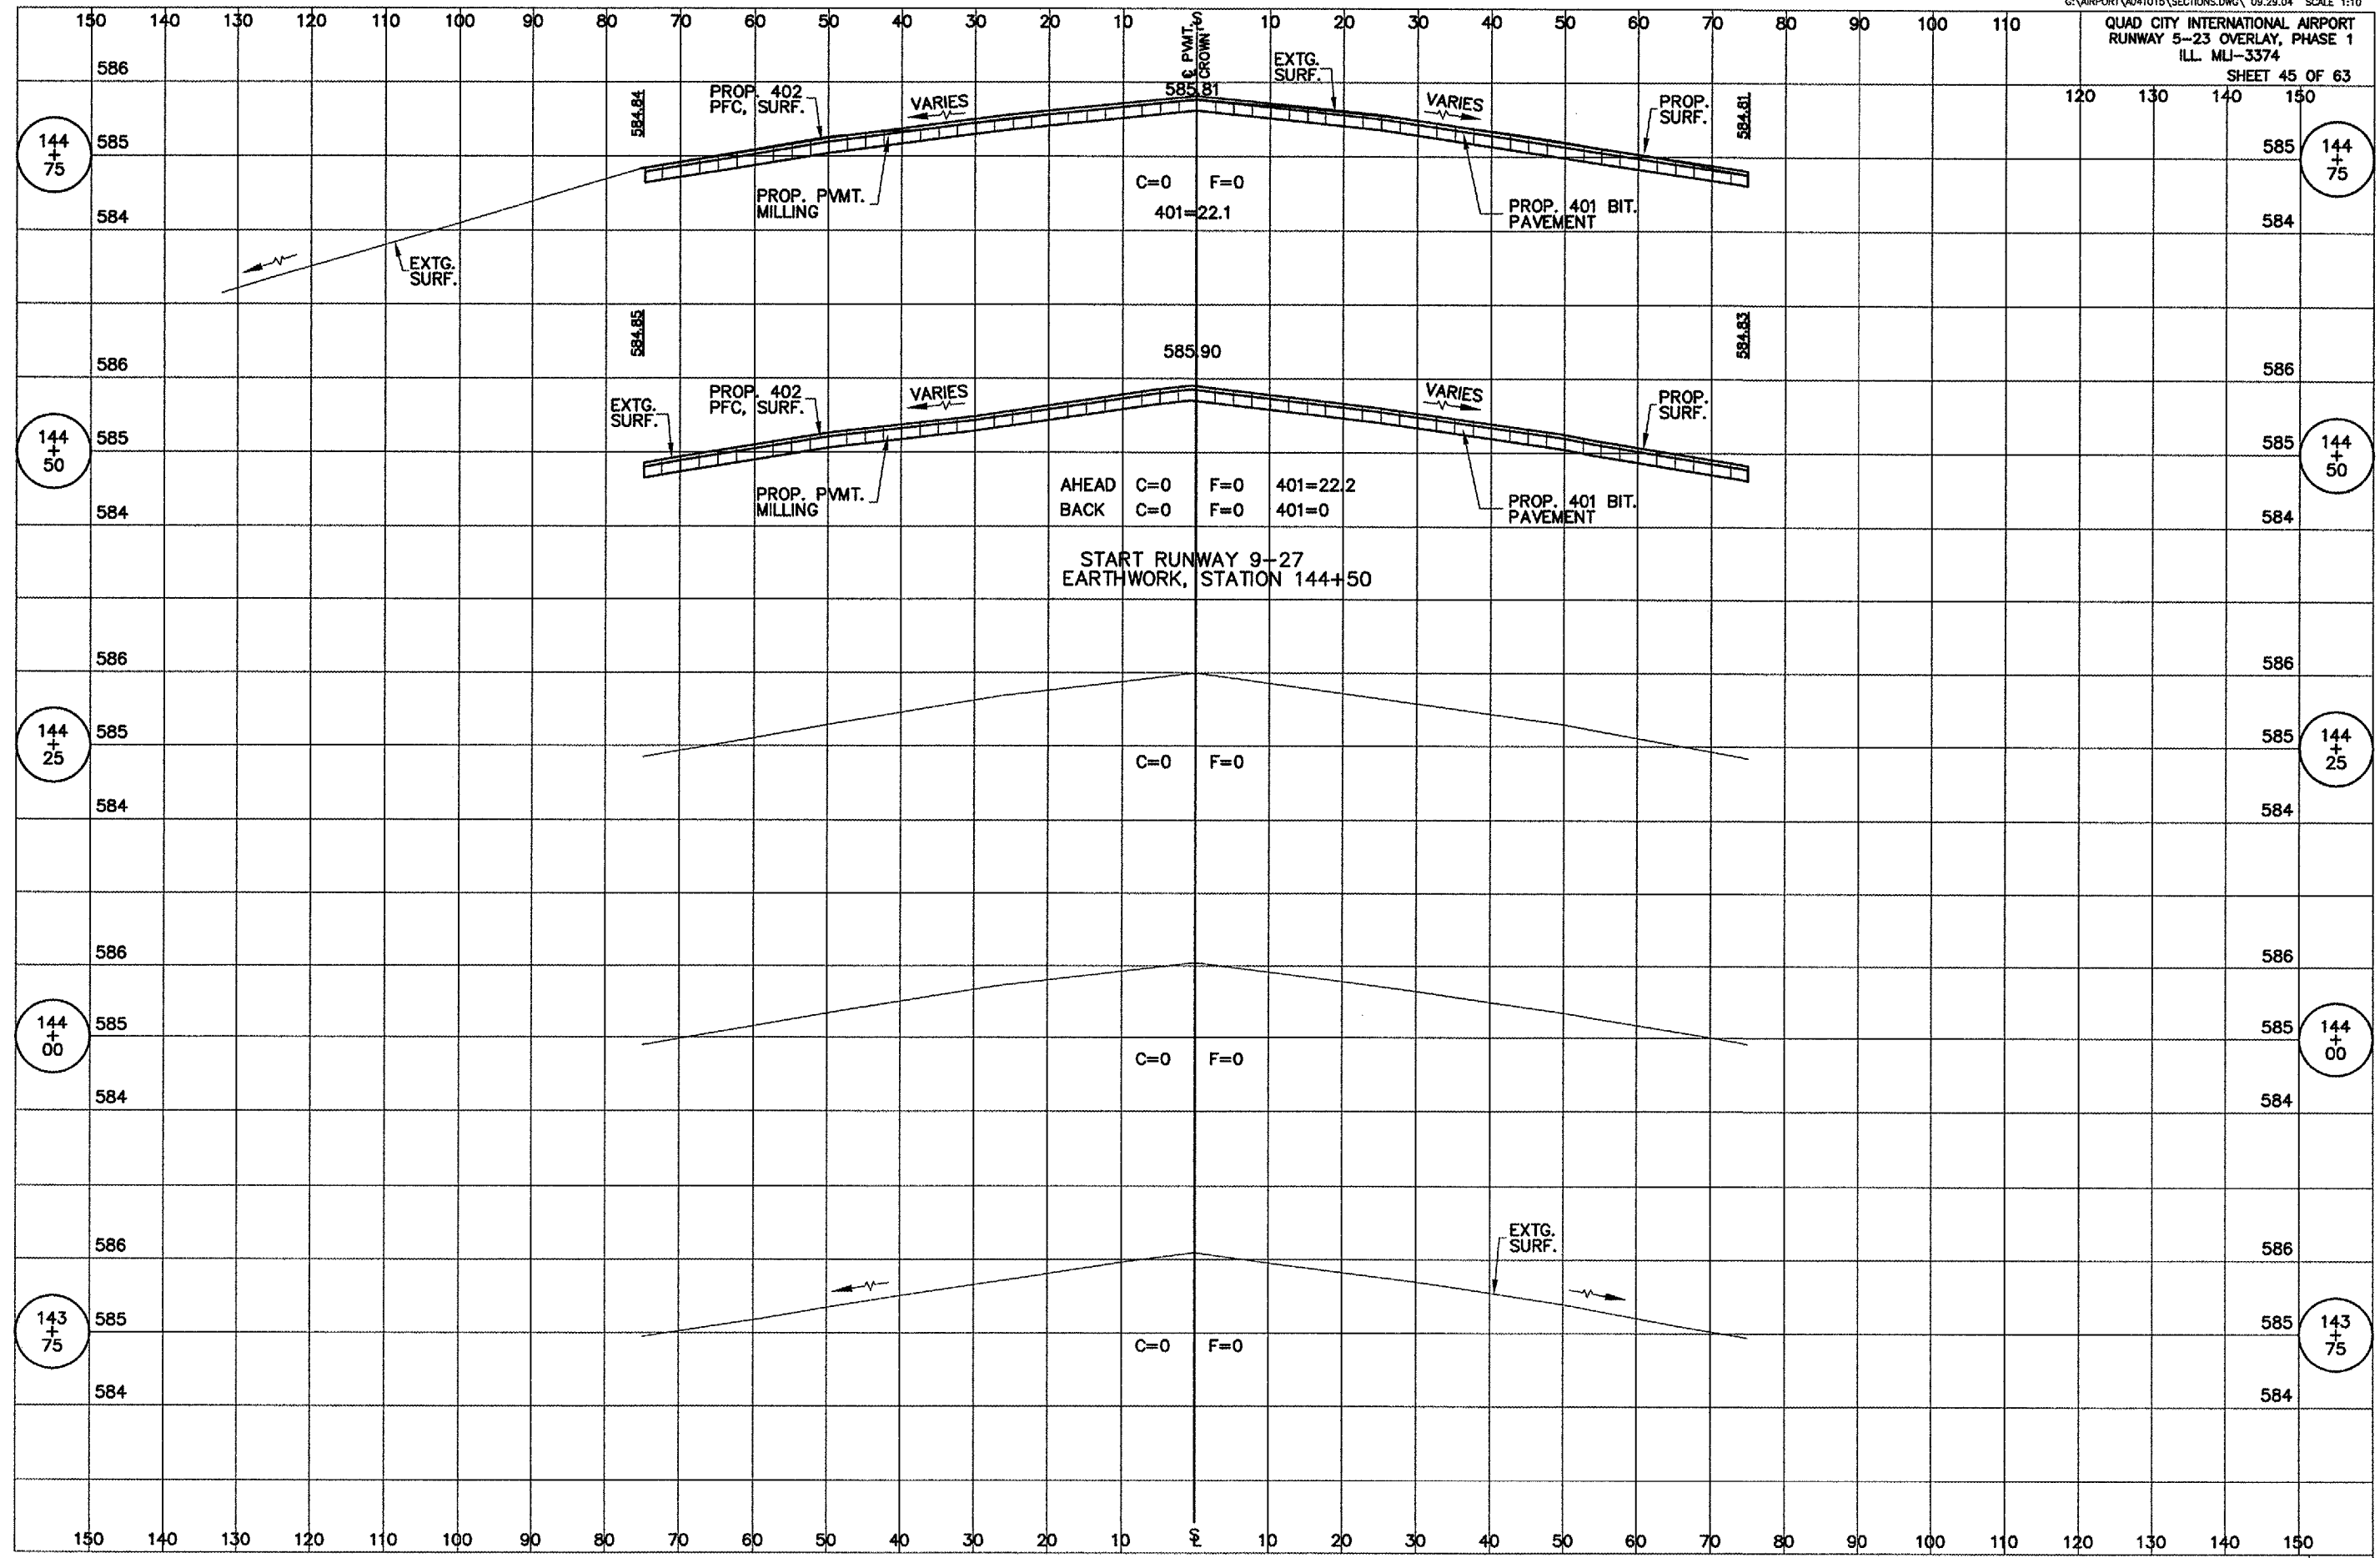

RUNWAY 9-27 OVERLAY CROSS SECTIONS, STA 143+75 TO STA 144+75

G:\Airport\A04T015\SECTIONS.dwg, 1/26/2005 1:36:55 PM, jeffm