


QU 093

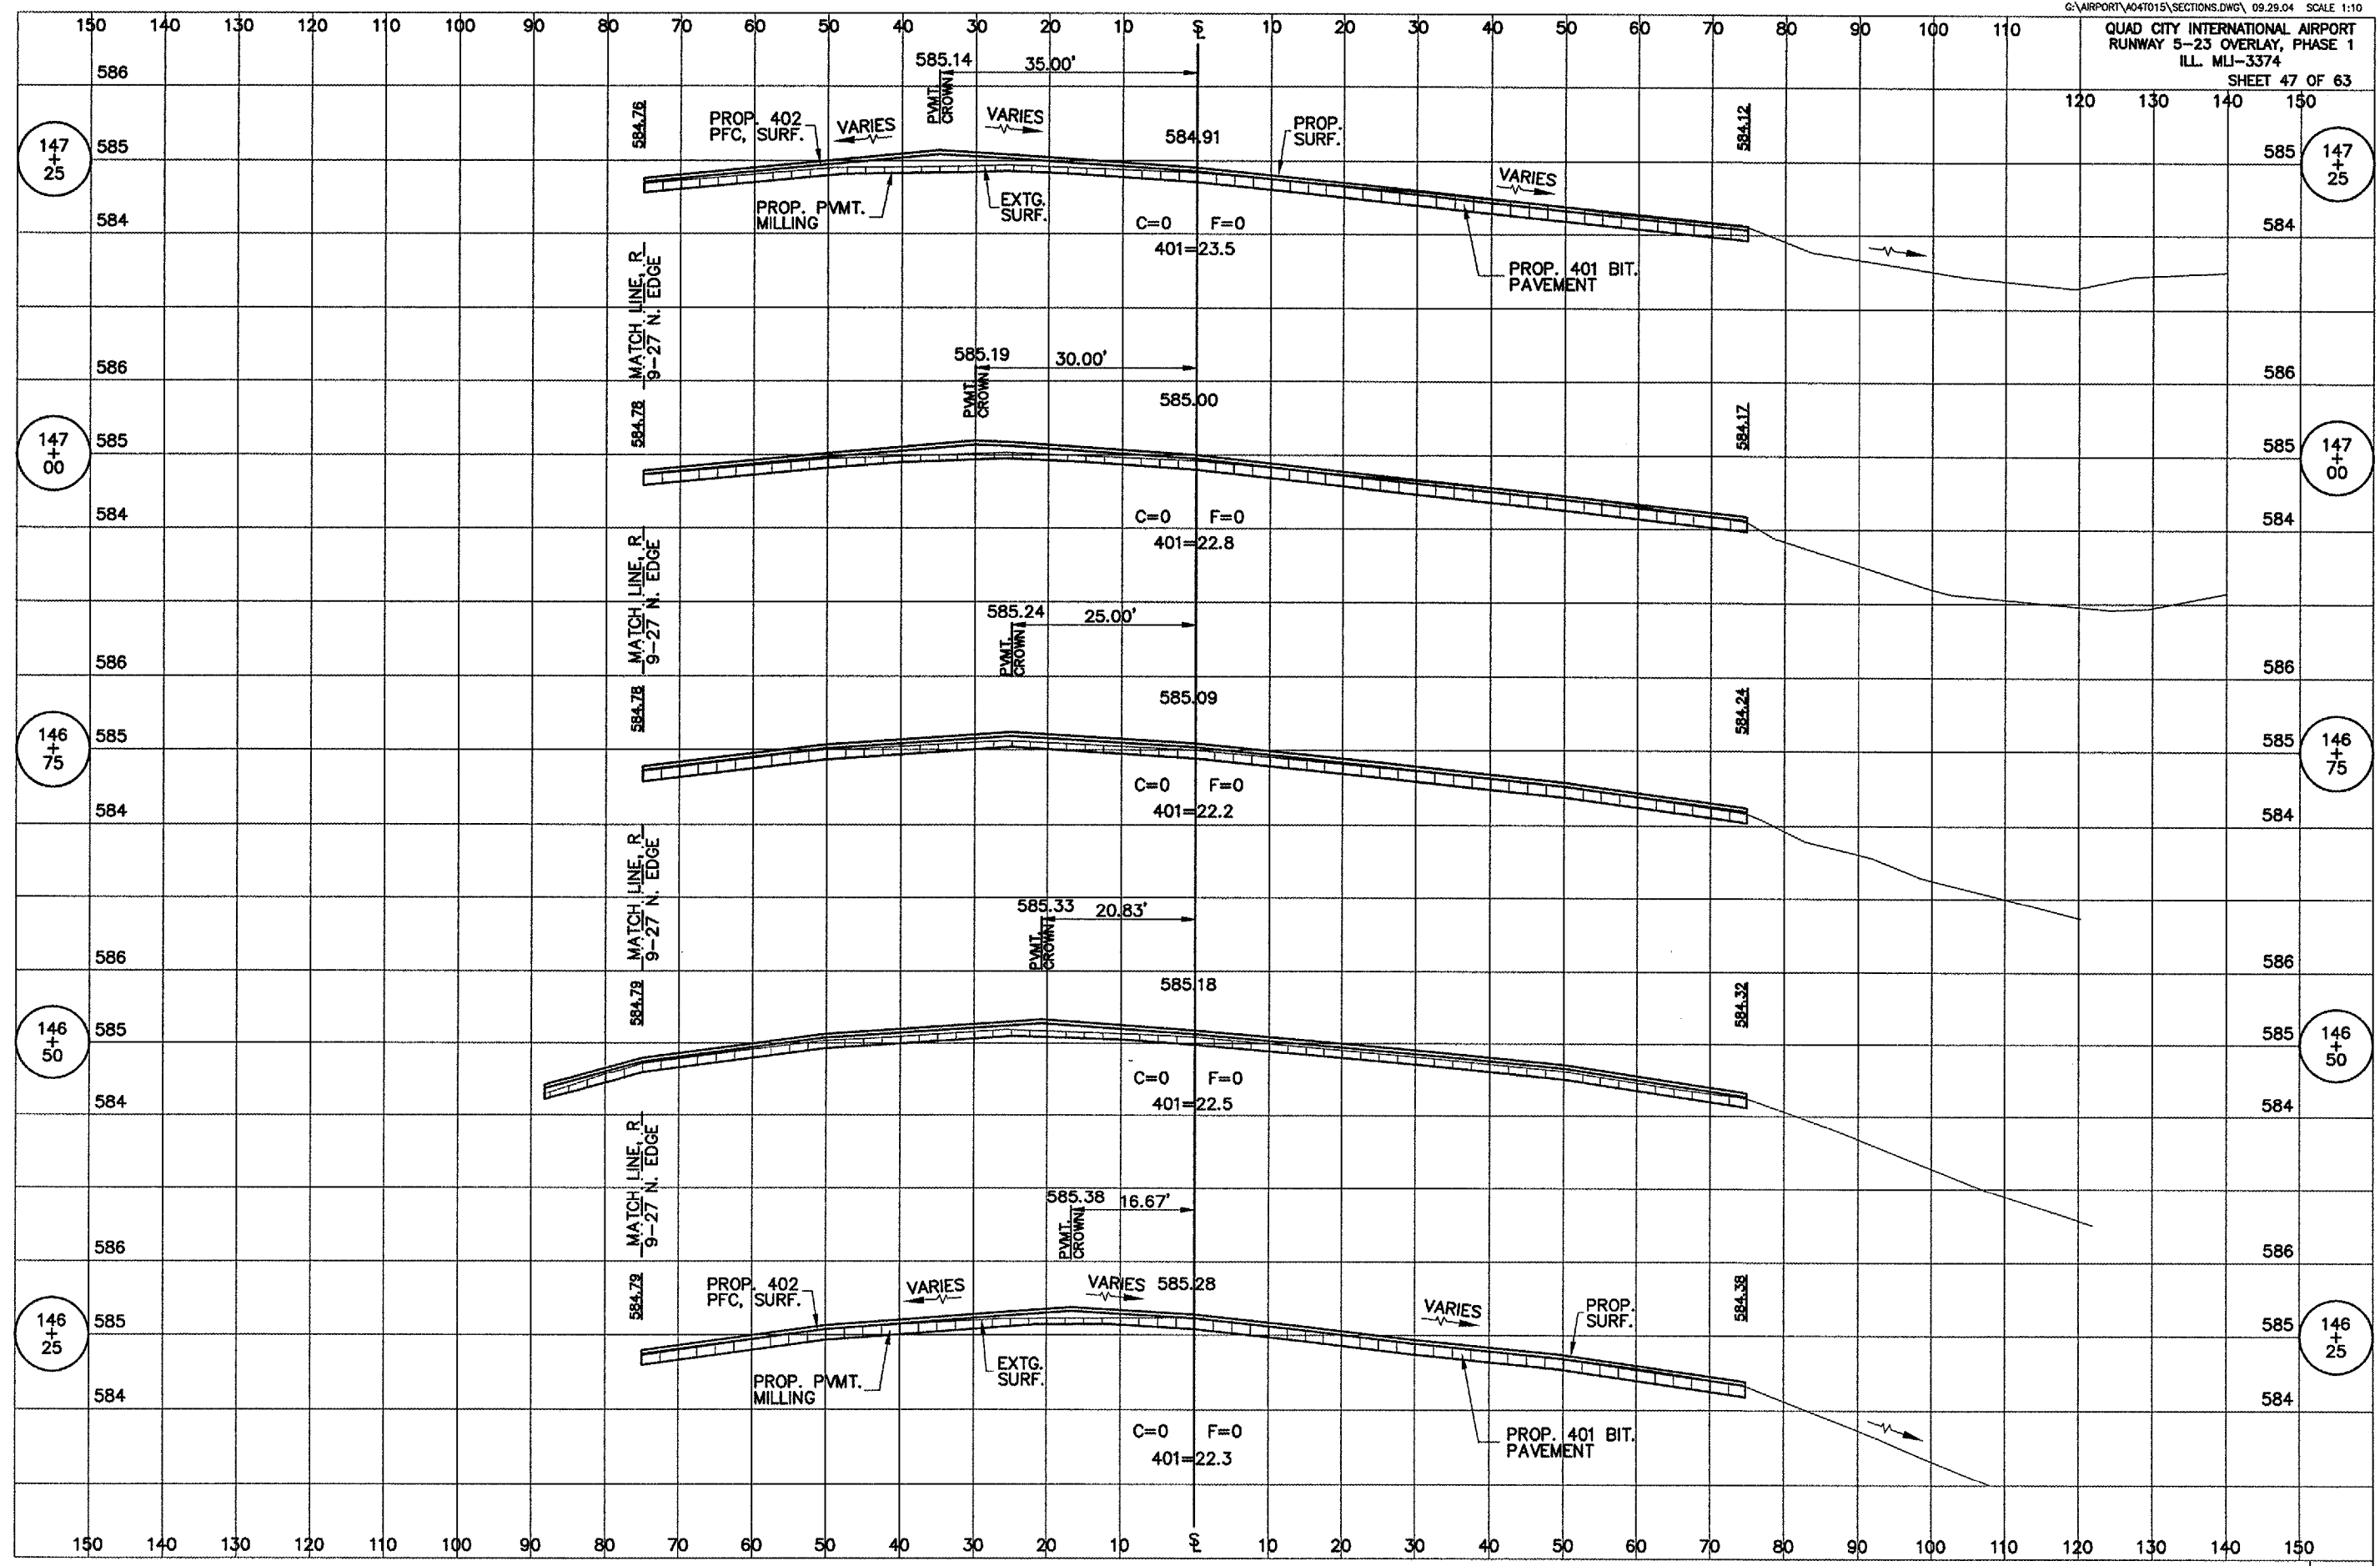

RUNWAY 9-27 OVERLAY CROSS SECTIONS, STA 146+25 TO STA 147+25 47/63

G:\airport\A04T015\SECTIONS.dwg, 1/26/2005 1:39:43 PM, jeffm