


QUØ93

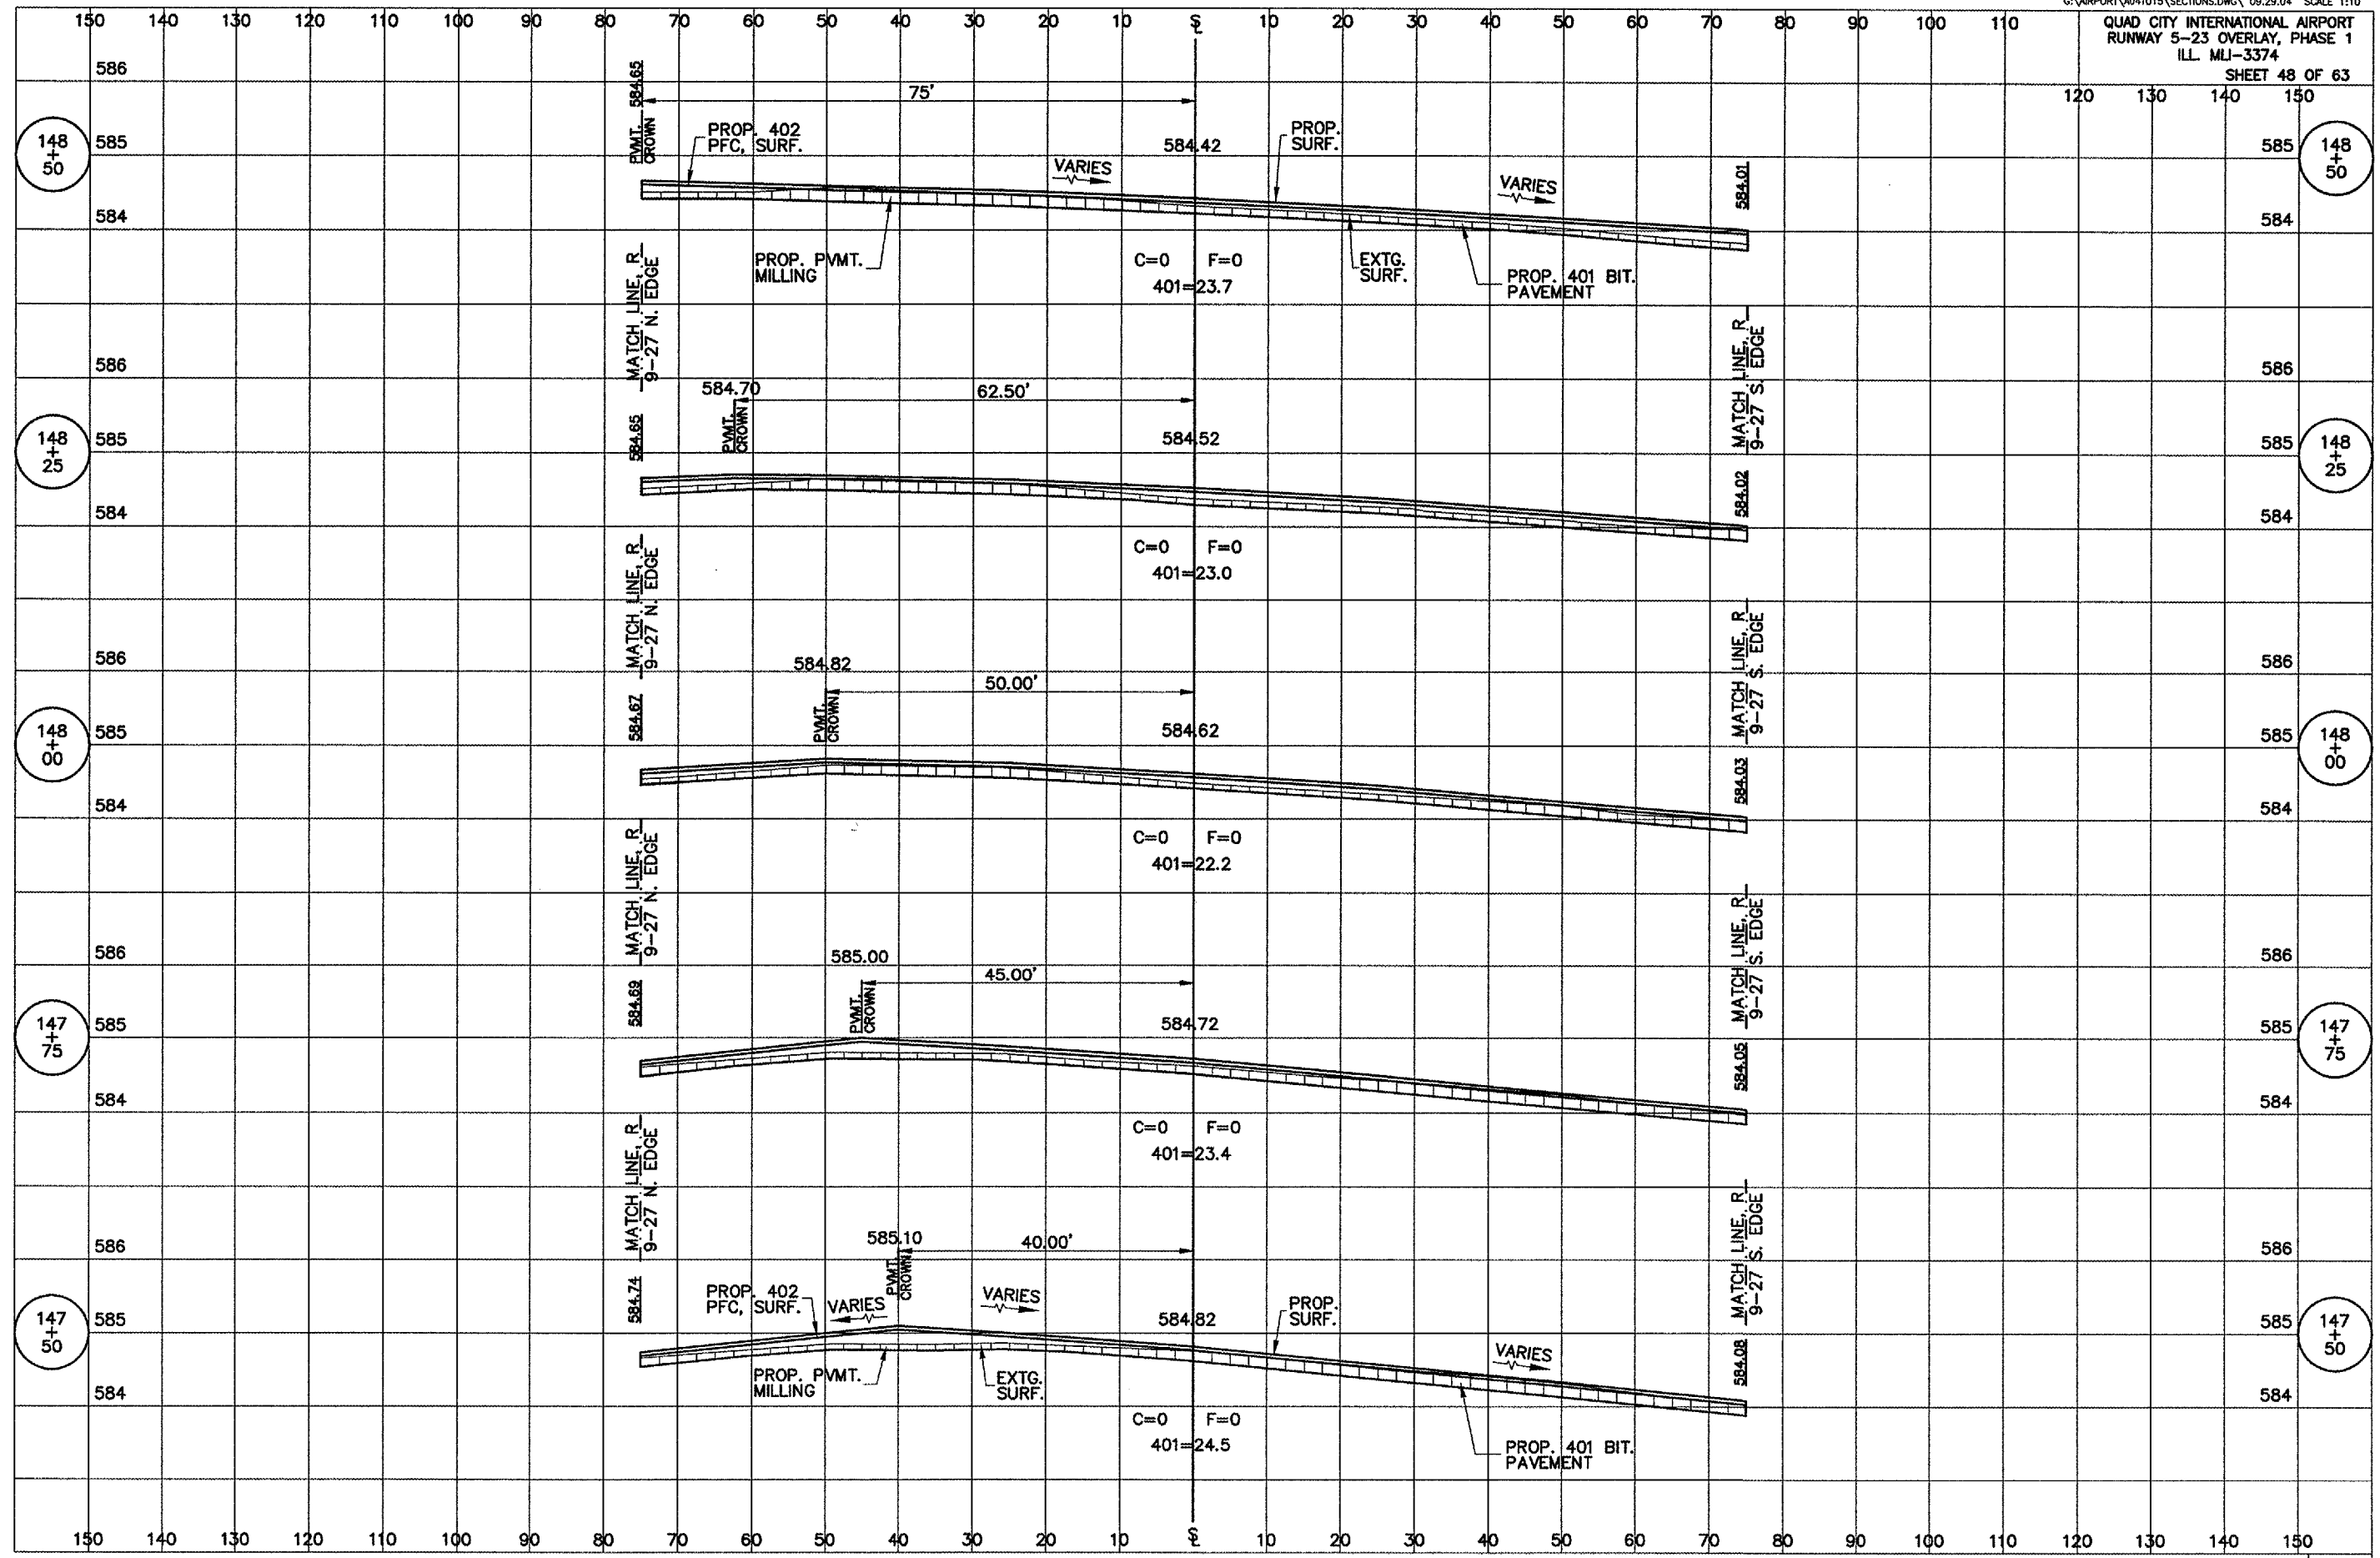

RUNWAY 9-27 OVERLAY CROSS SECTIONS, STA 147+50 TO STA 148+50

G:\airport\A04T015\SECTIONS.dwg, 1/26/2005 1:41:27 PM, jefm