


QU093

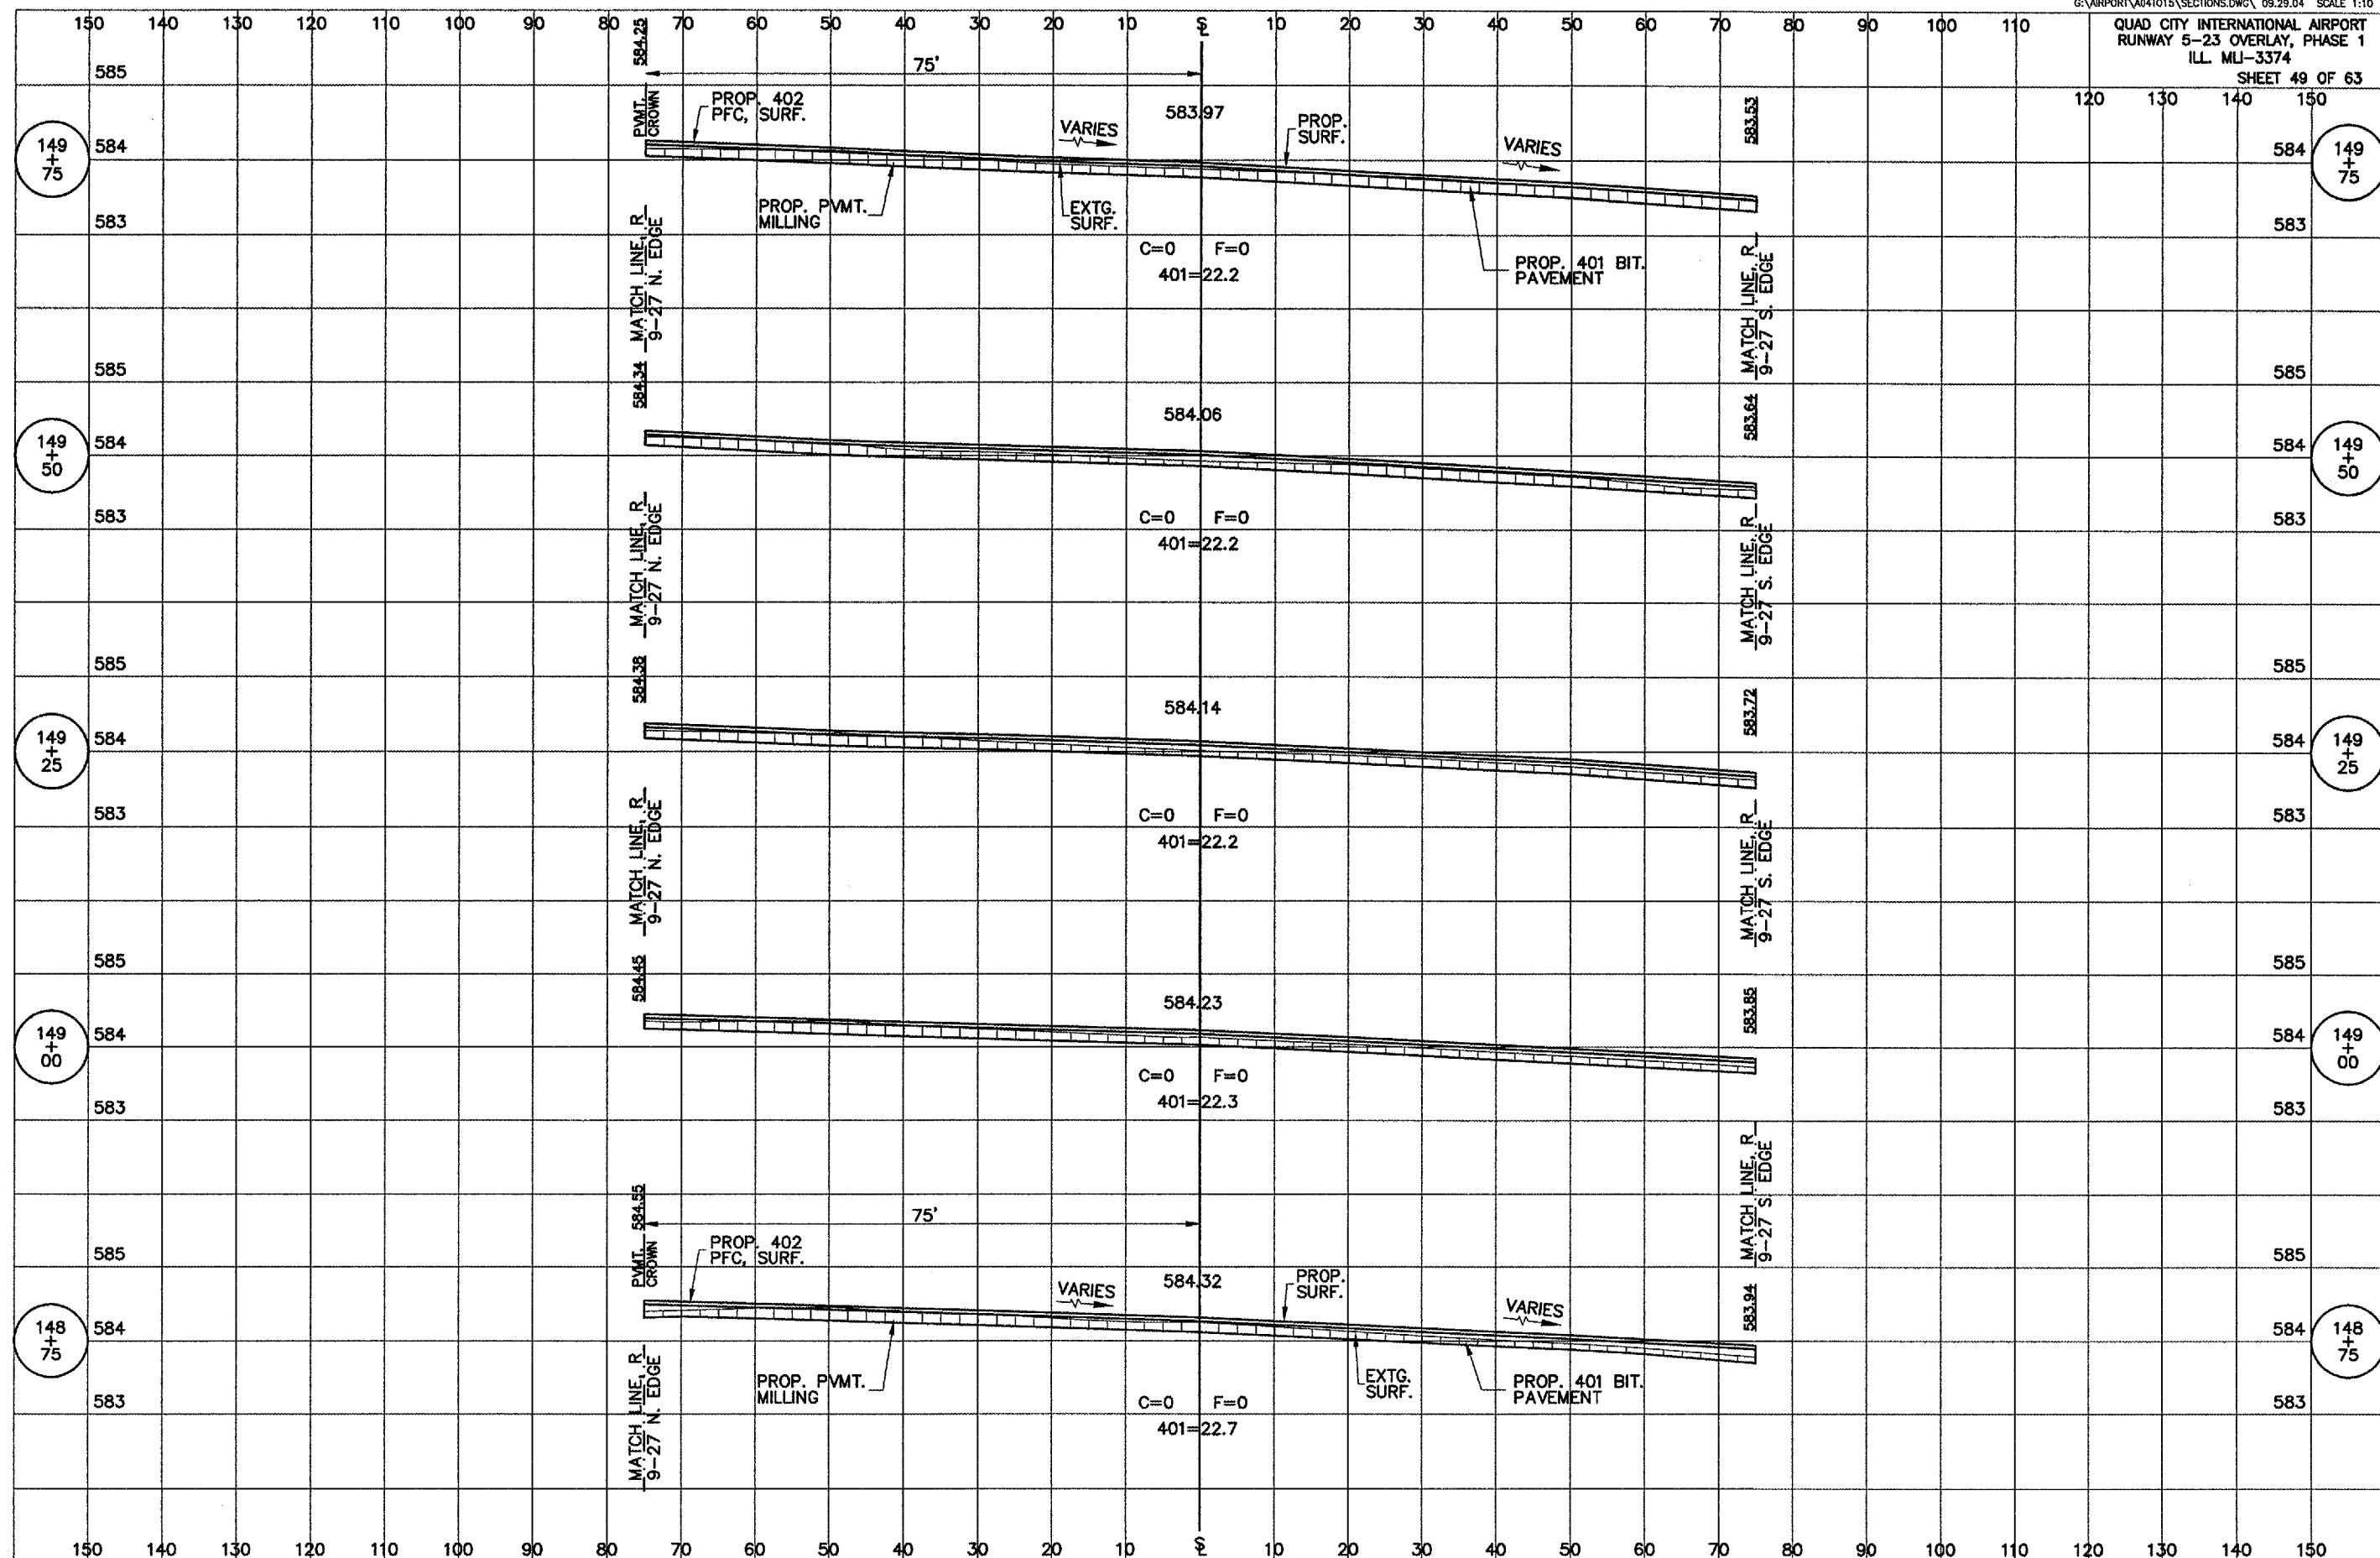

RUNWAY 9-27 OVERLAY CROSS SECTIONS, STA 148+75 TO STA 149+75

G:\airport\A04T015\SECTIONS.dwg, 1/26/2005 1:42:53 PM, jeffm