


QU093

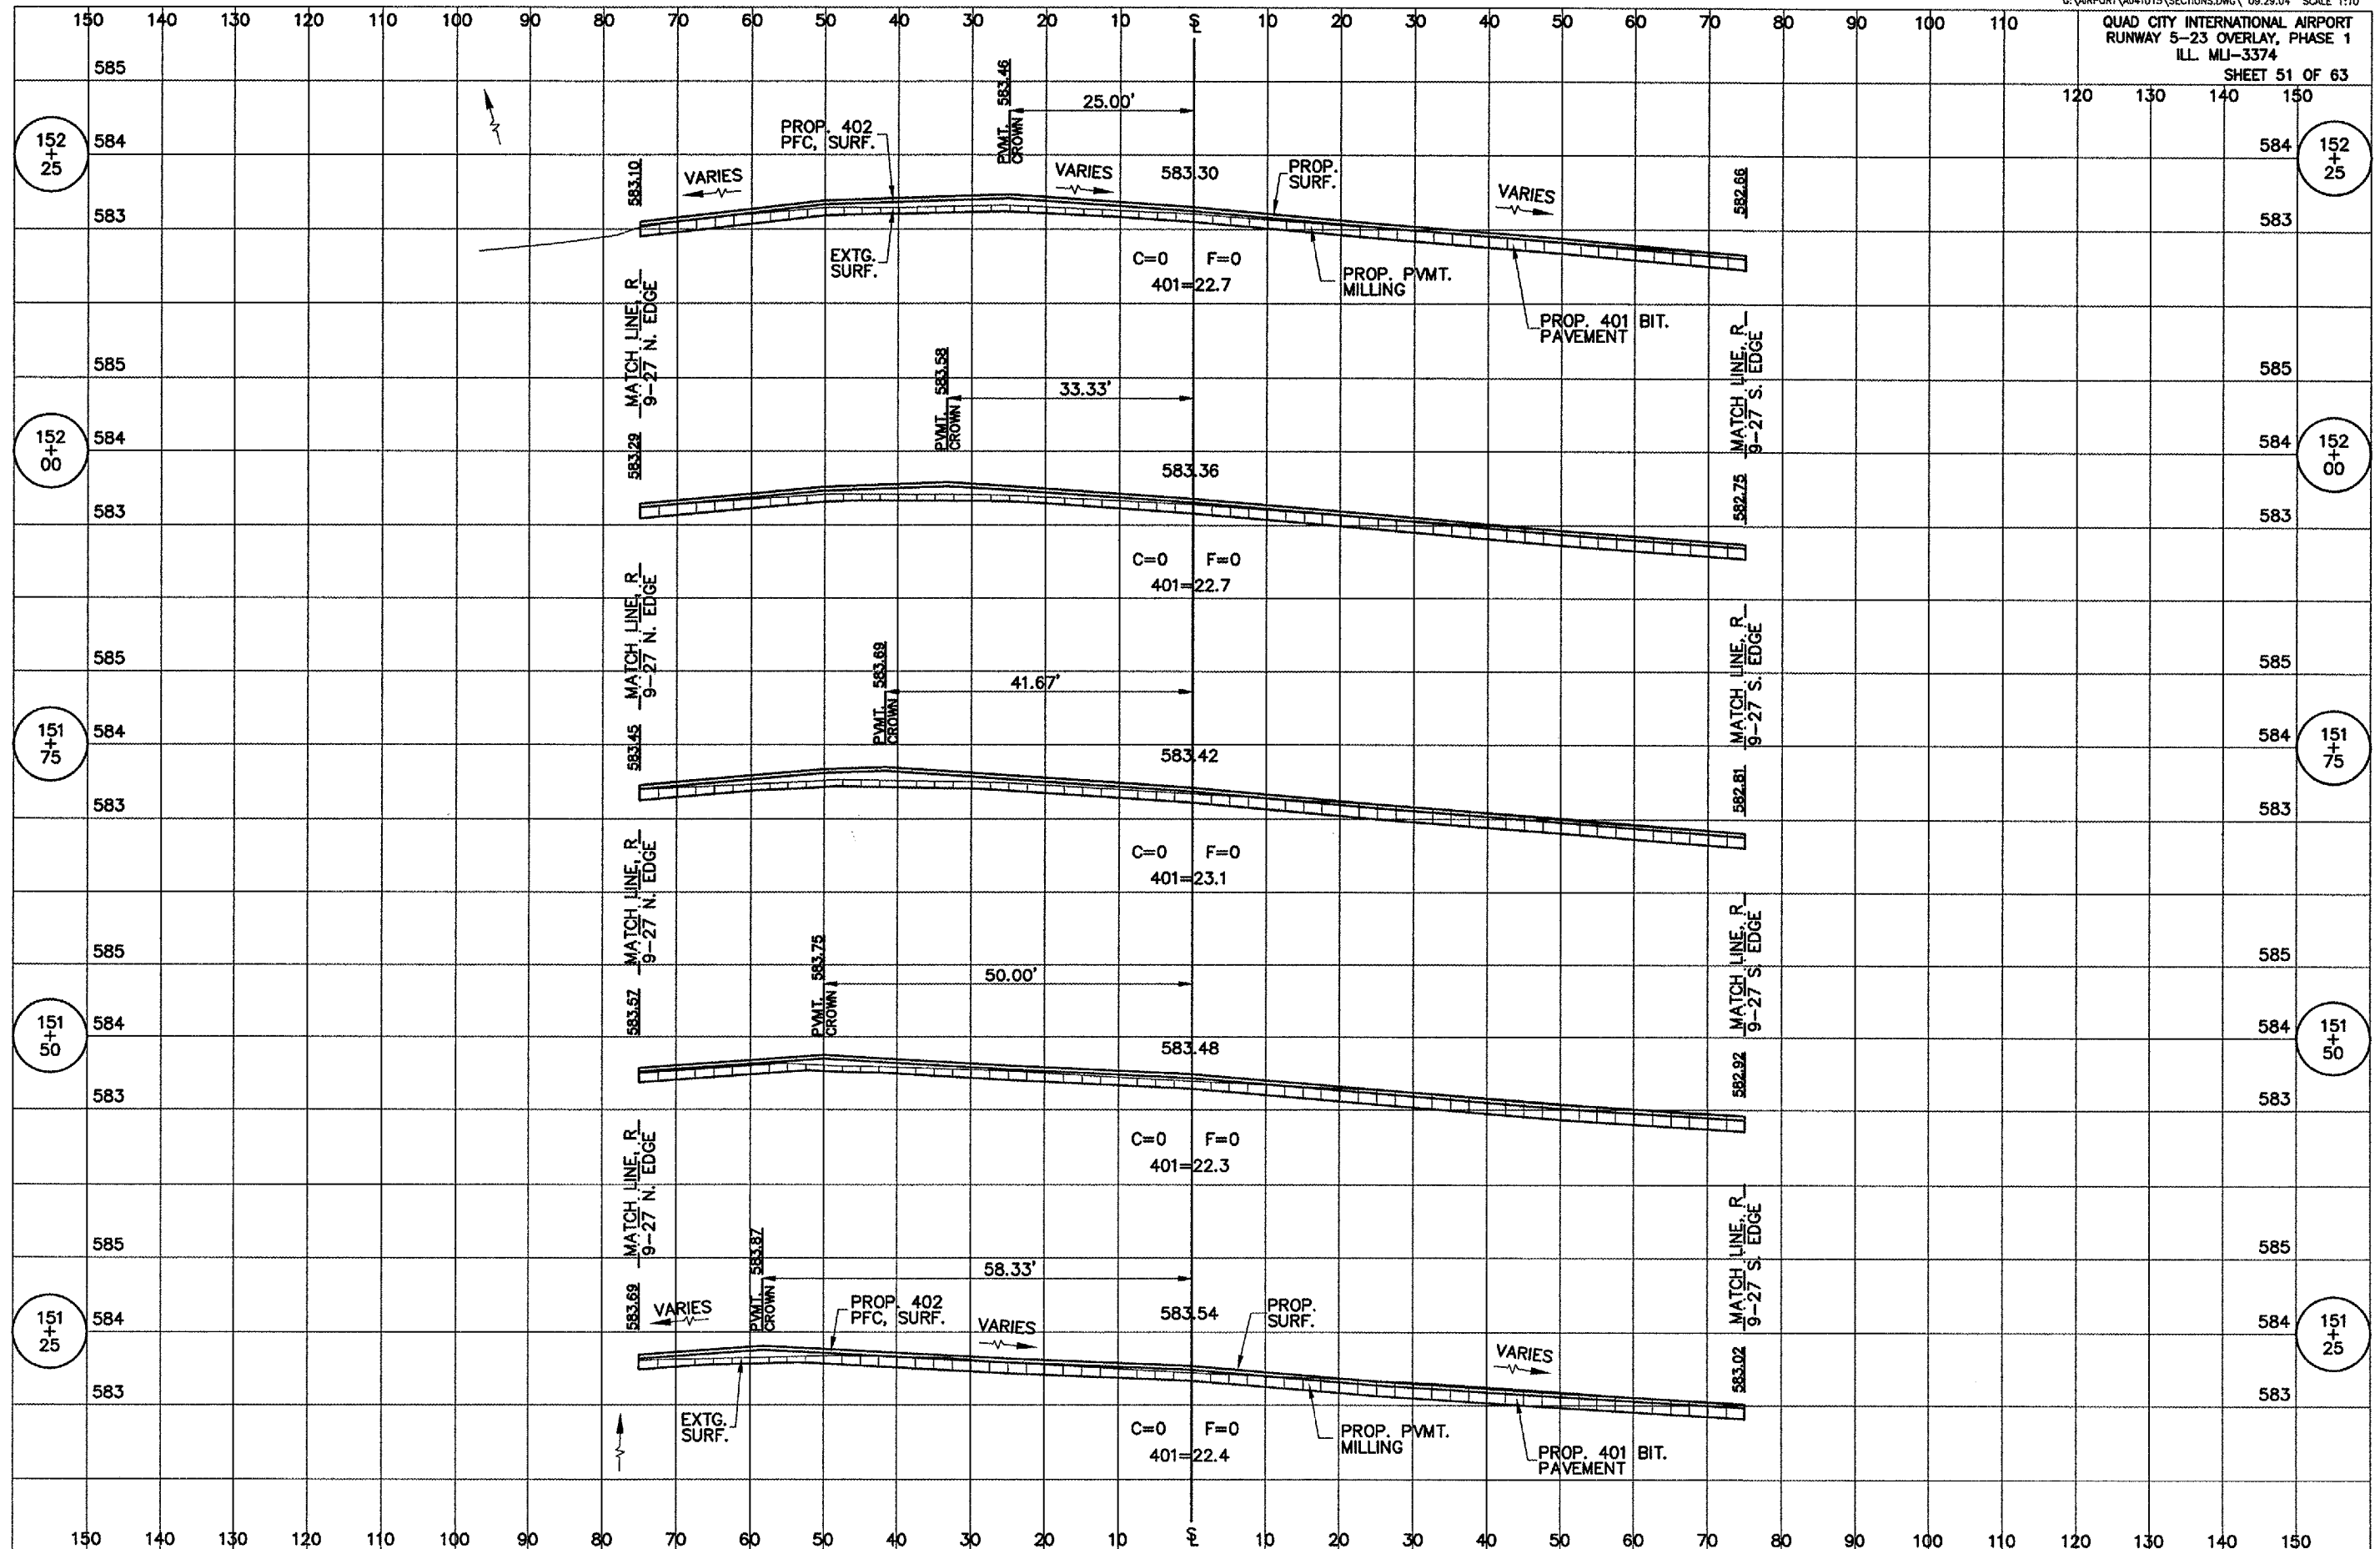

RUNWAY 9-27 OVERLAY CROSS SECTIONS, STA 151+25 TO STA 152+25

G:\airport\A04T015\SECTIONS.dwg, 1/26/2005 1:46:17 PM, jeffm