


QU093

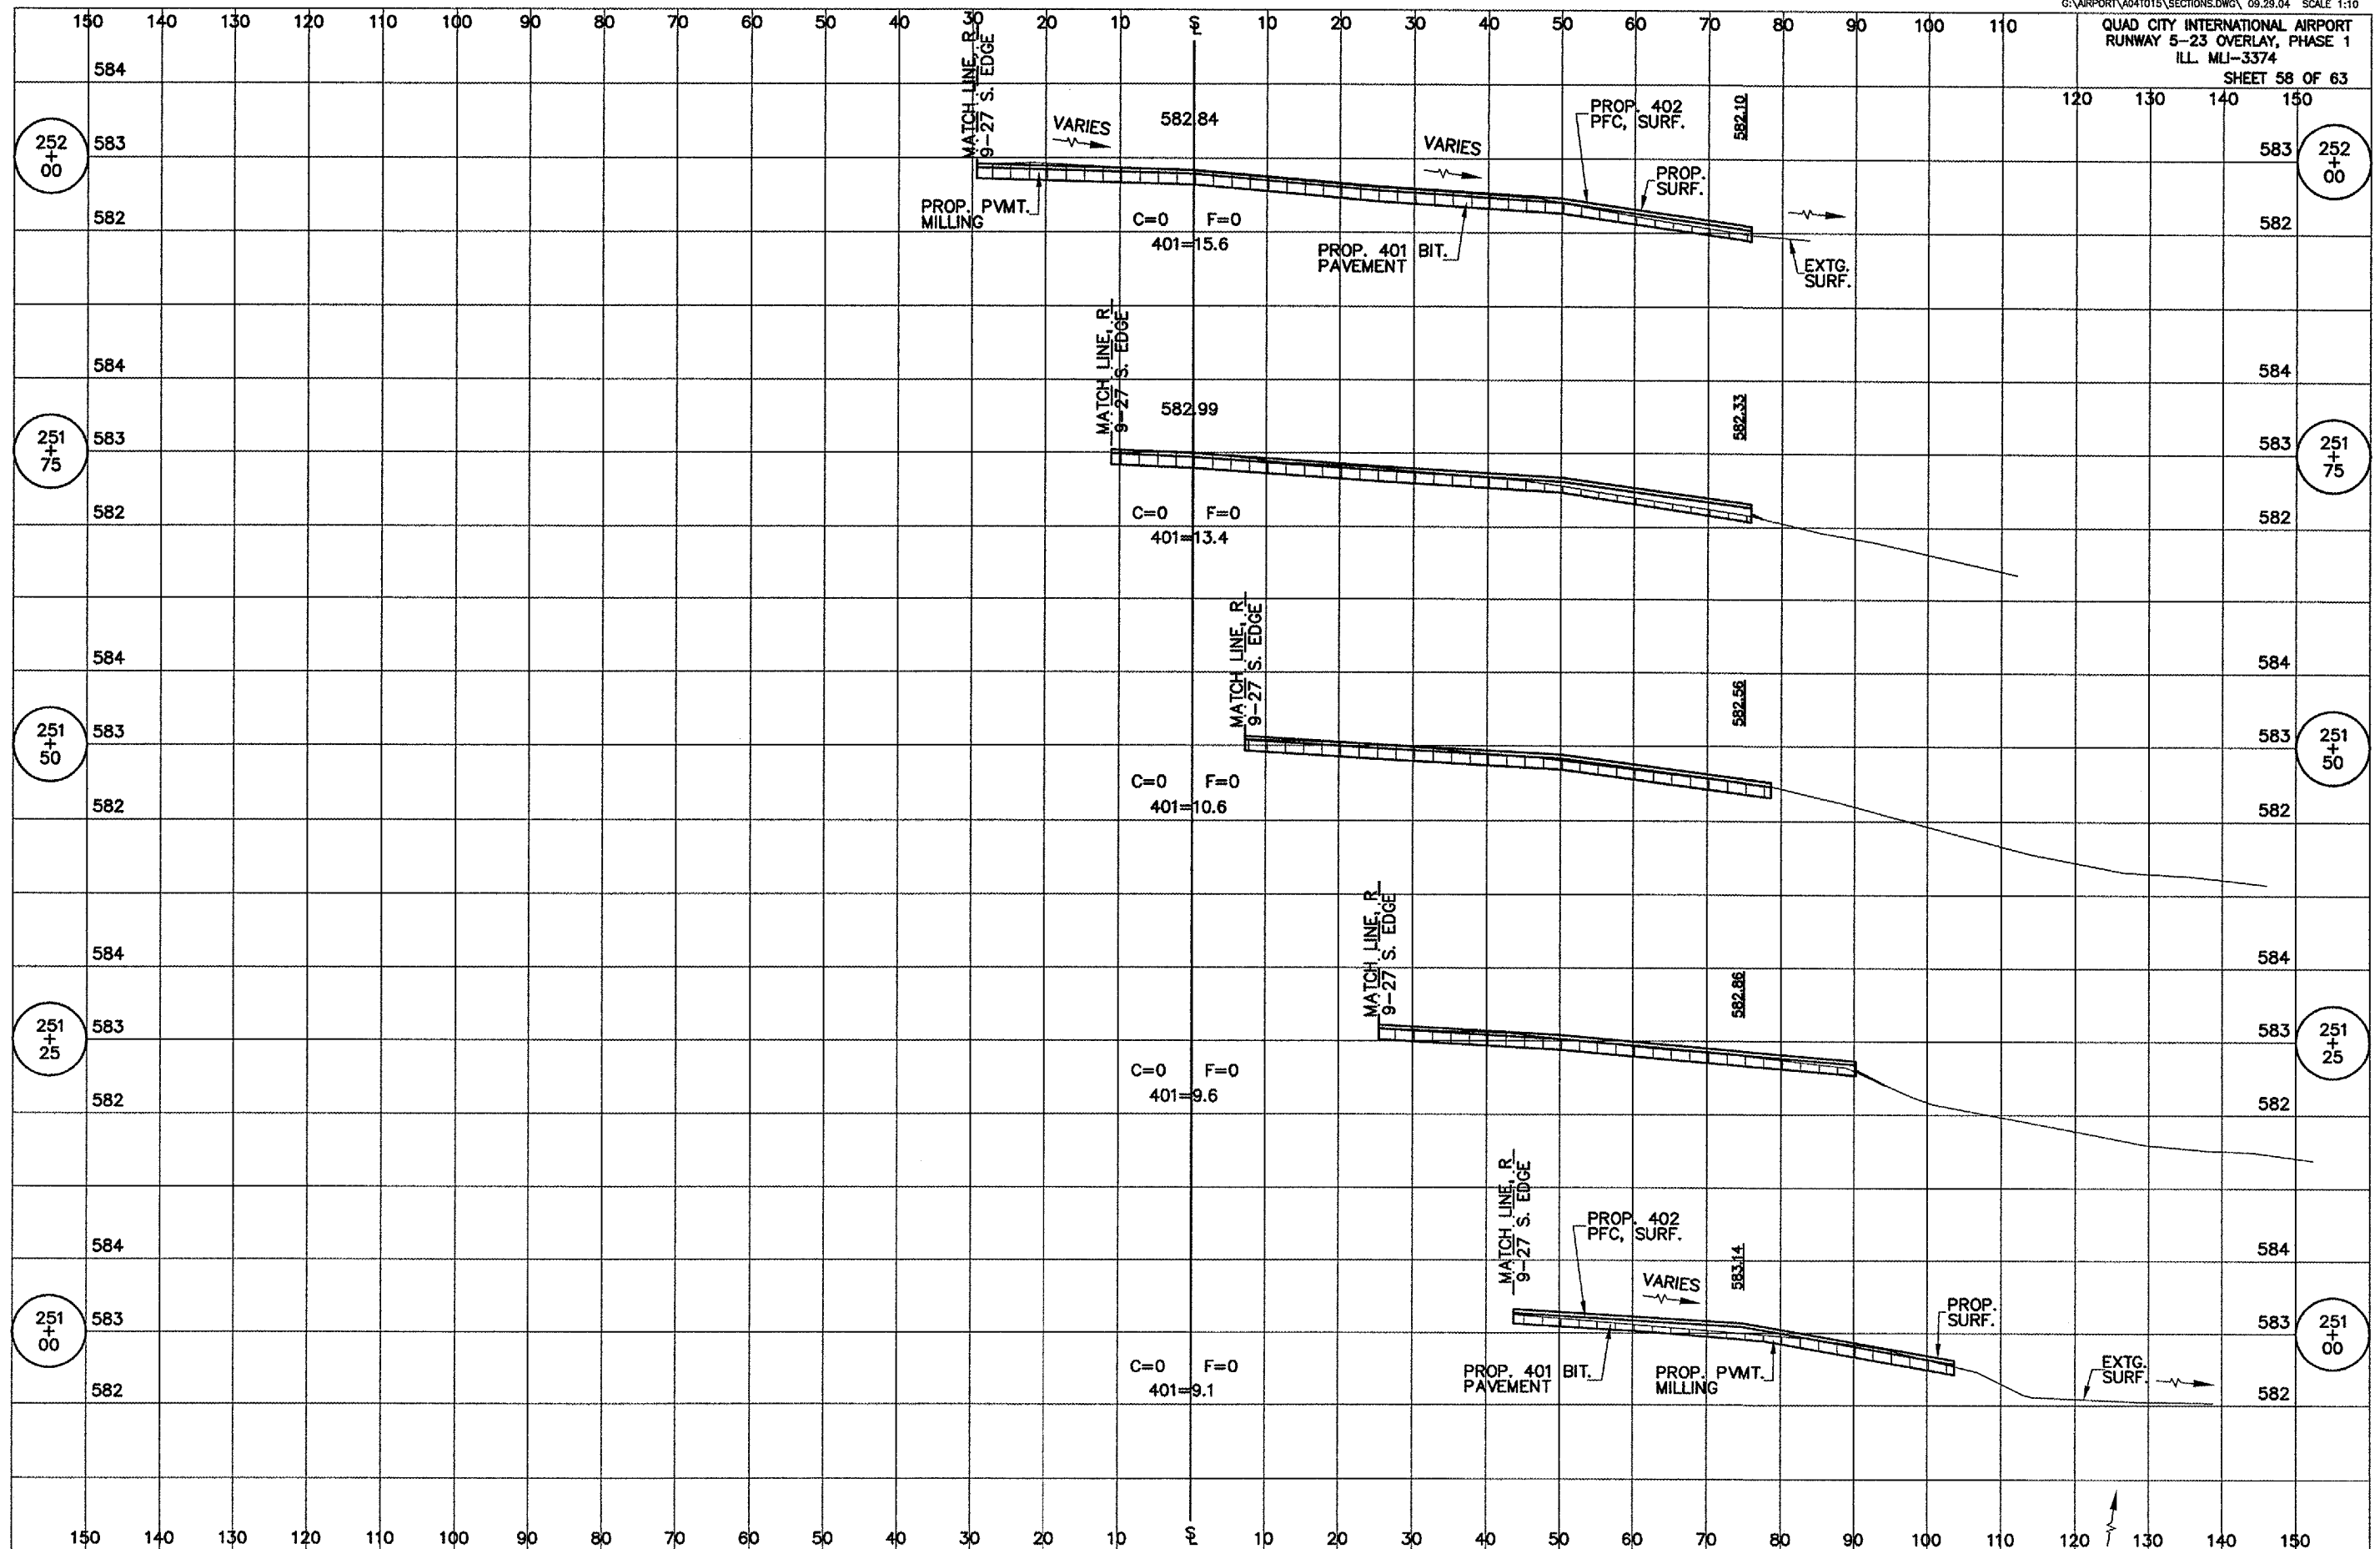

RUNWAY 13-31 OVERLAY CROSS SECTIONS, STA 251+00 TO STA 252+00

G:\airport\A04T015\SECTIONS.dwg, 1/26/2005 1:57:26 PM, jeffm