


00093

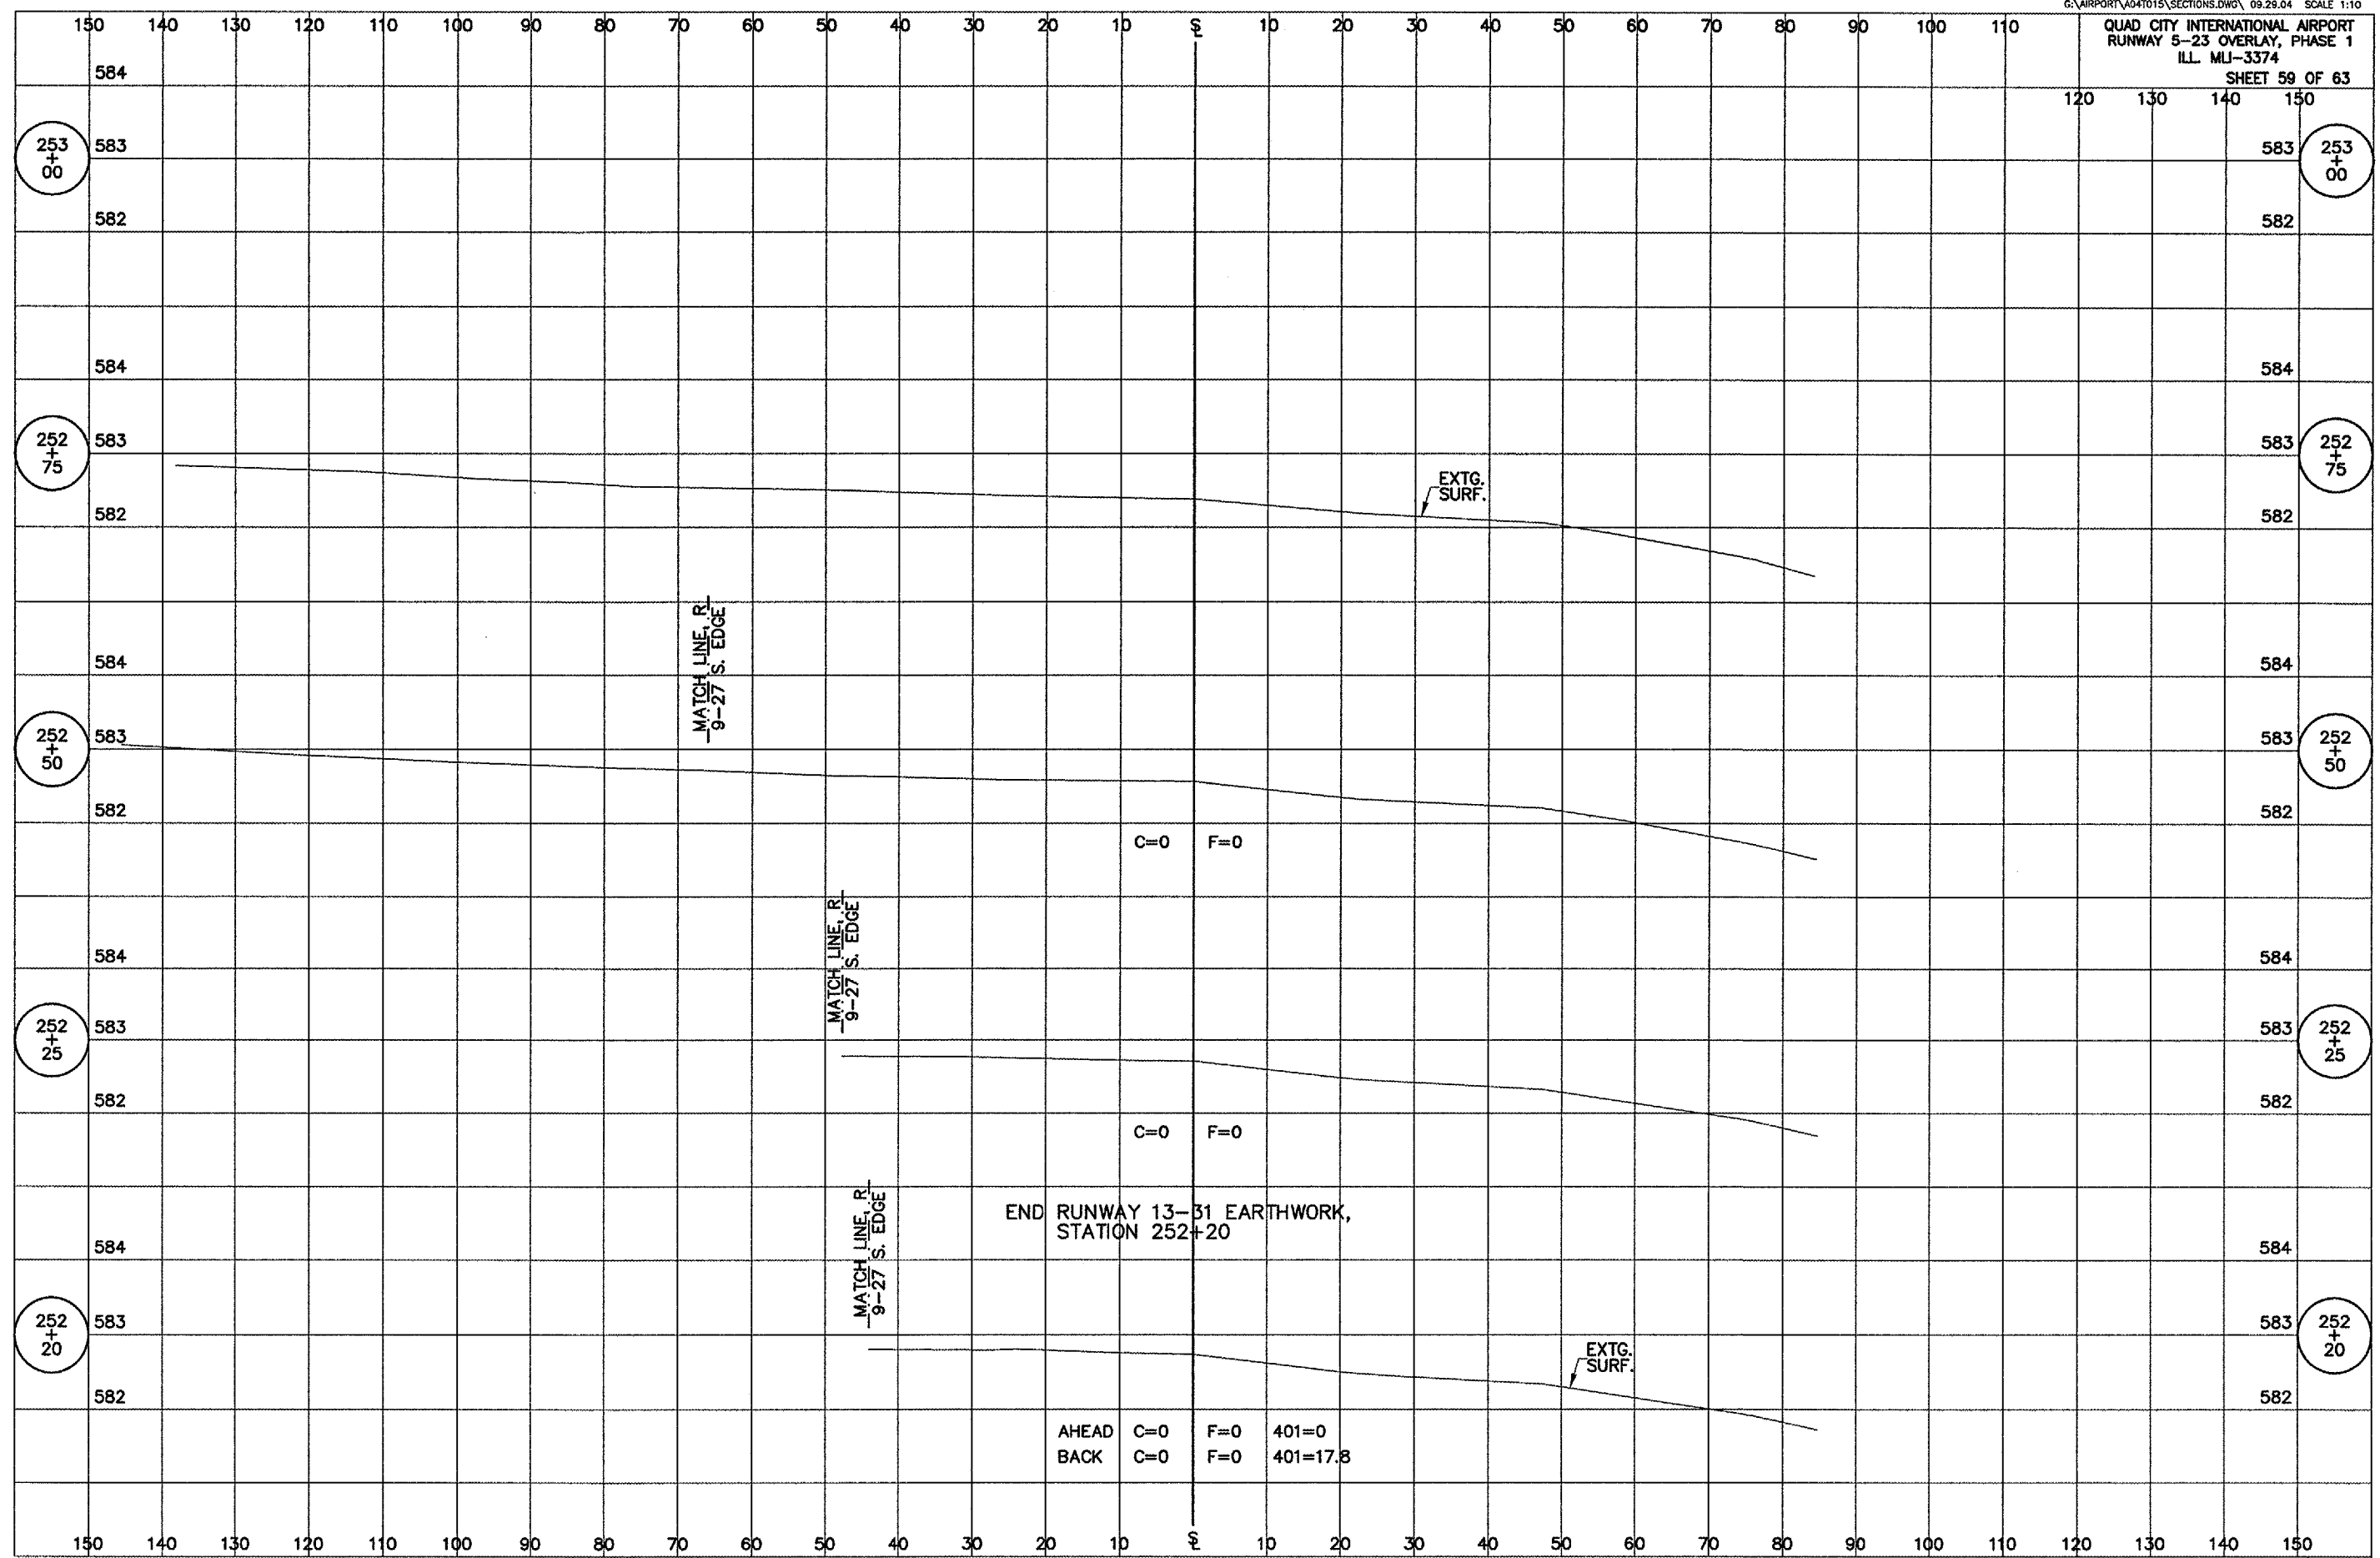

RUNWAY 13-31 OVERLAY CROSS SECTIONS, STA 252+20 TO STA 253+00

G:\airport\A04T015\SECTIONS.dwg, 1/26/2005 1:59:00 PM, jefm