


QU093

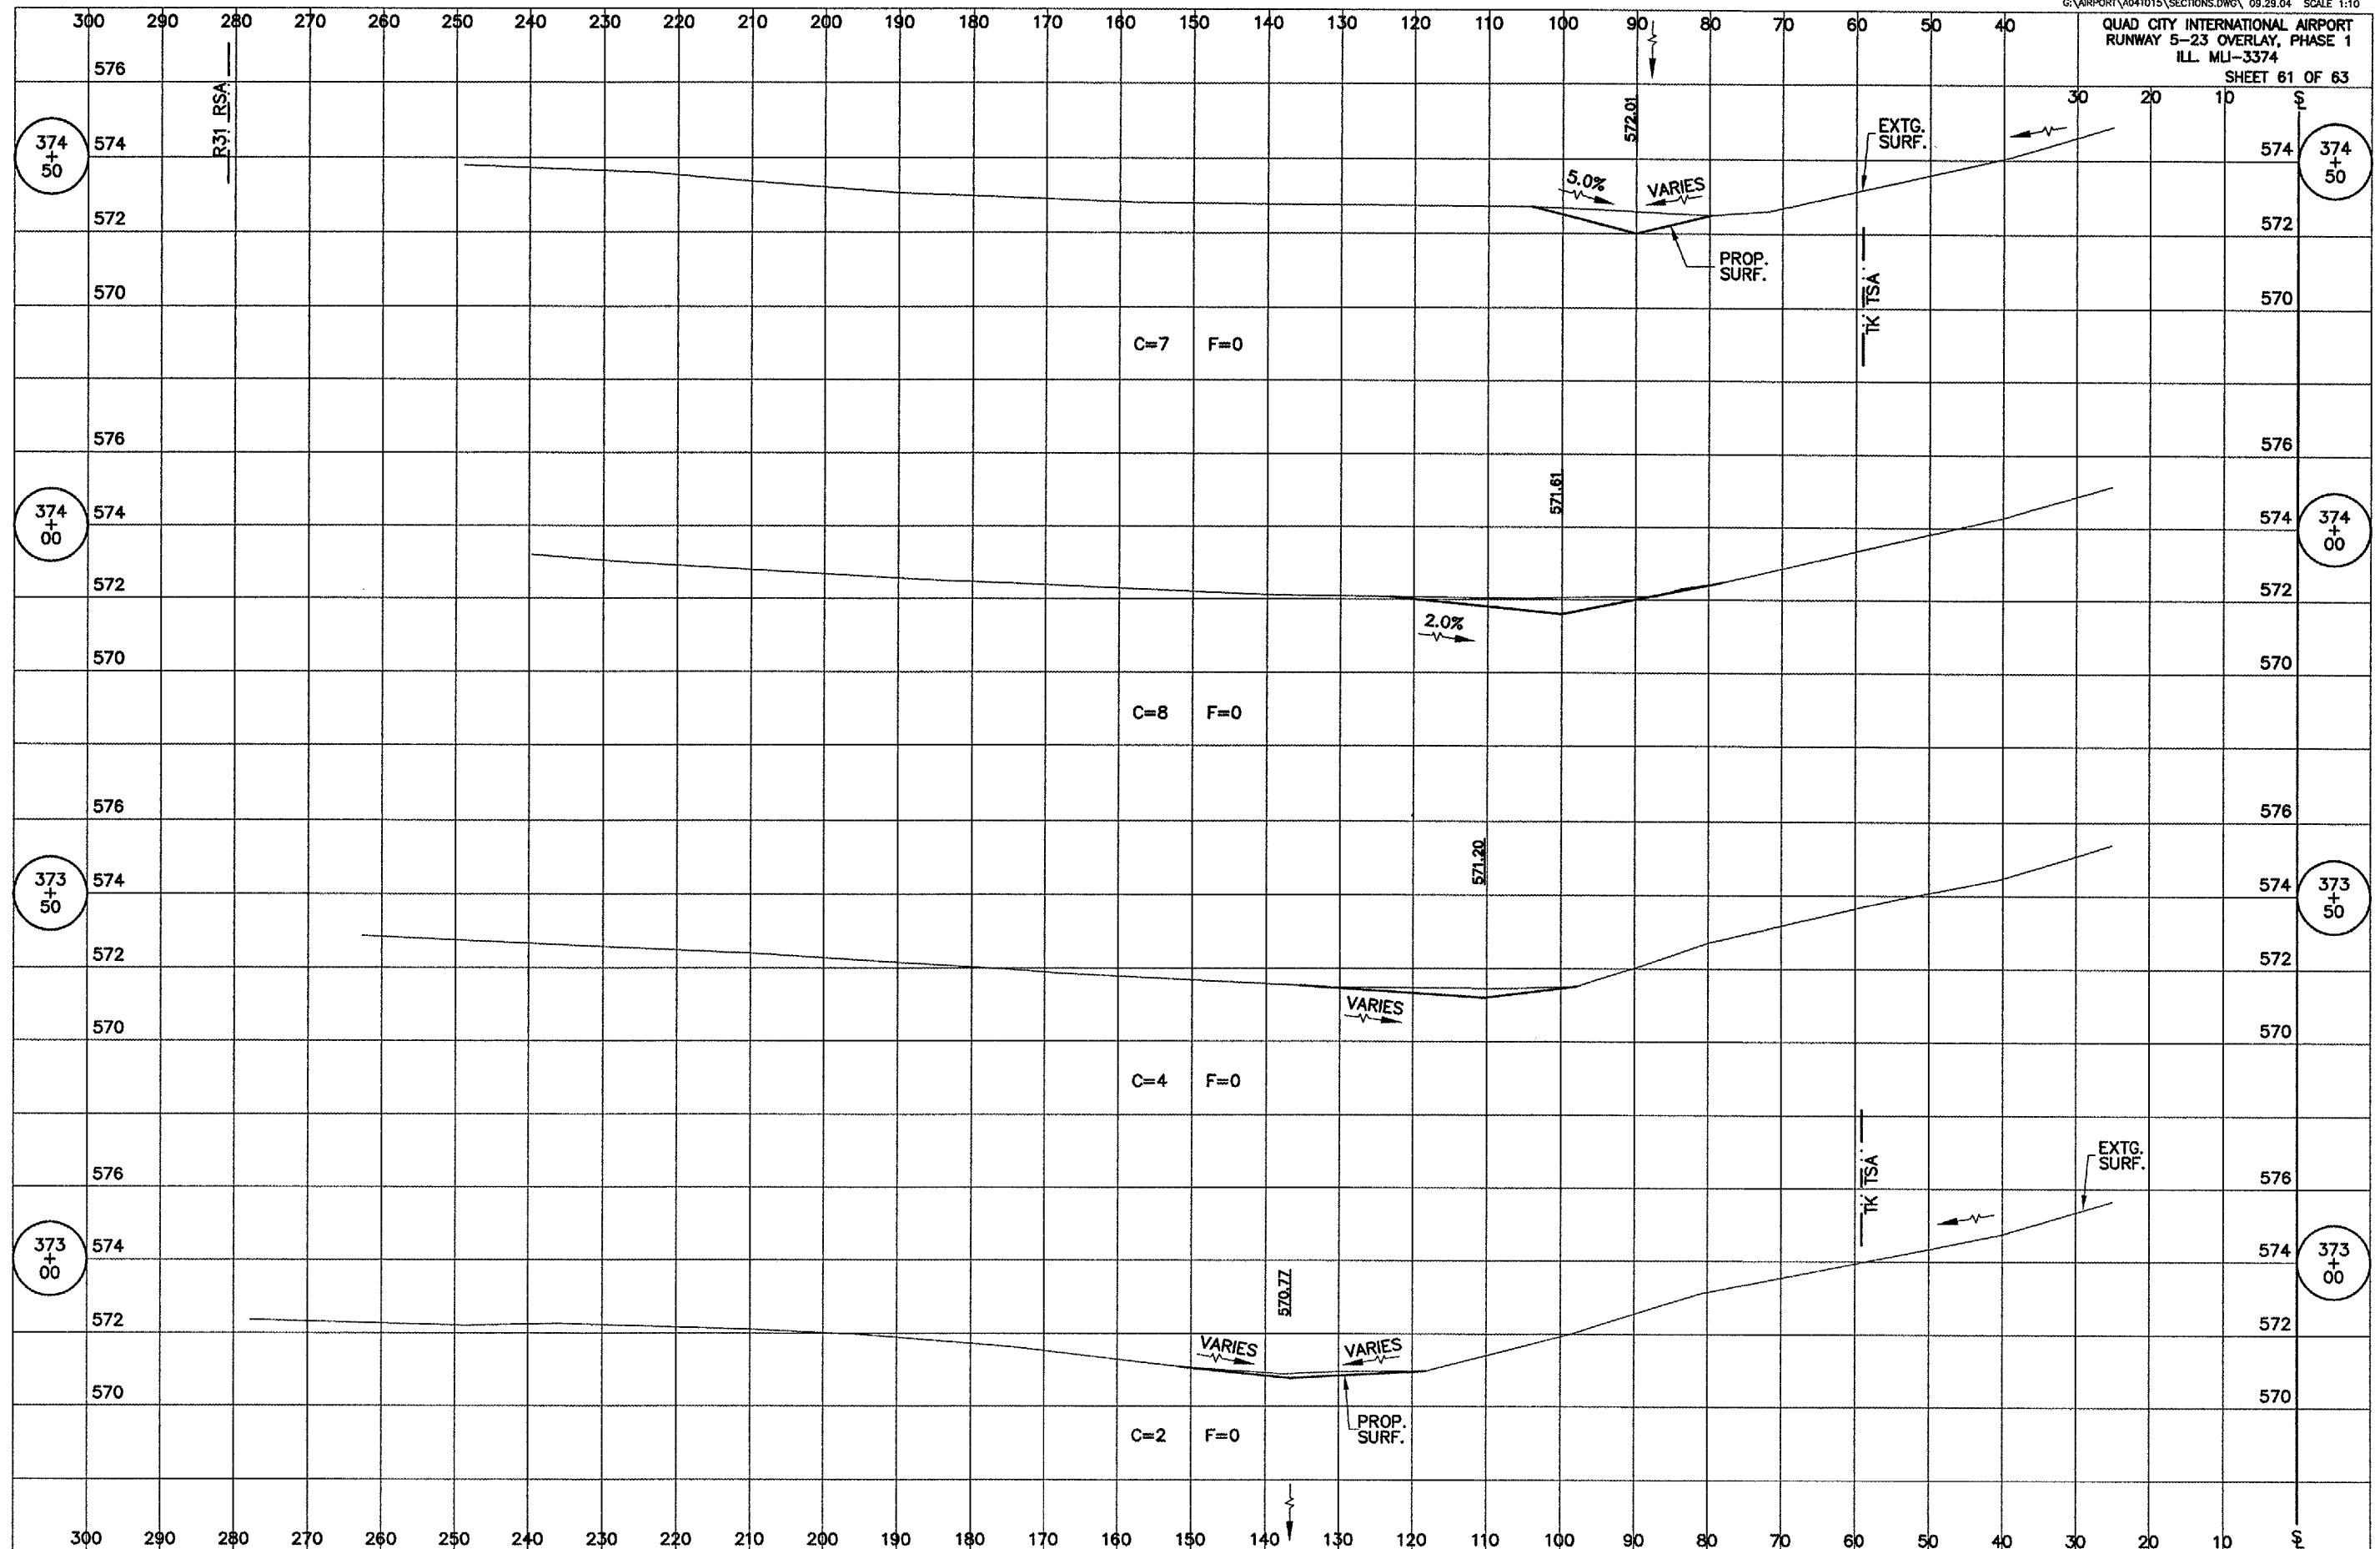

TAXIWAY K CROSS SECTIONS, STA 373+00 TO STA 374+00

G:\airport\A04T015\SECTIONS.dwg, 1/26/2005 2:02:25 PM, jeffm