


QU093

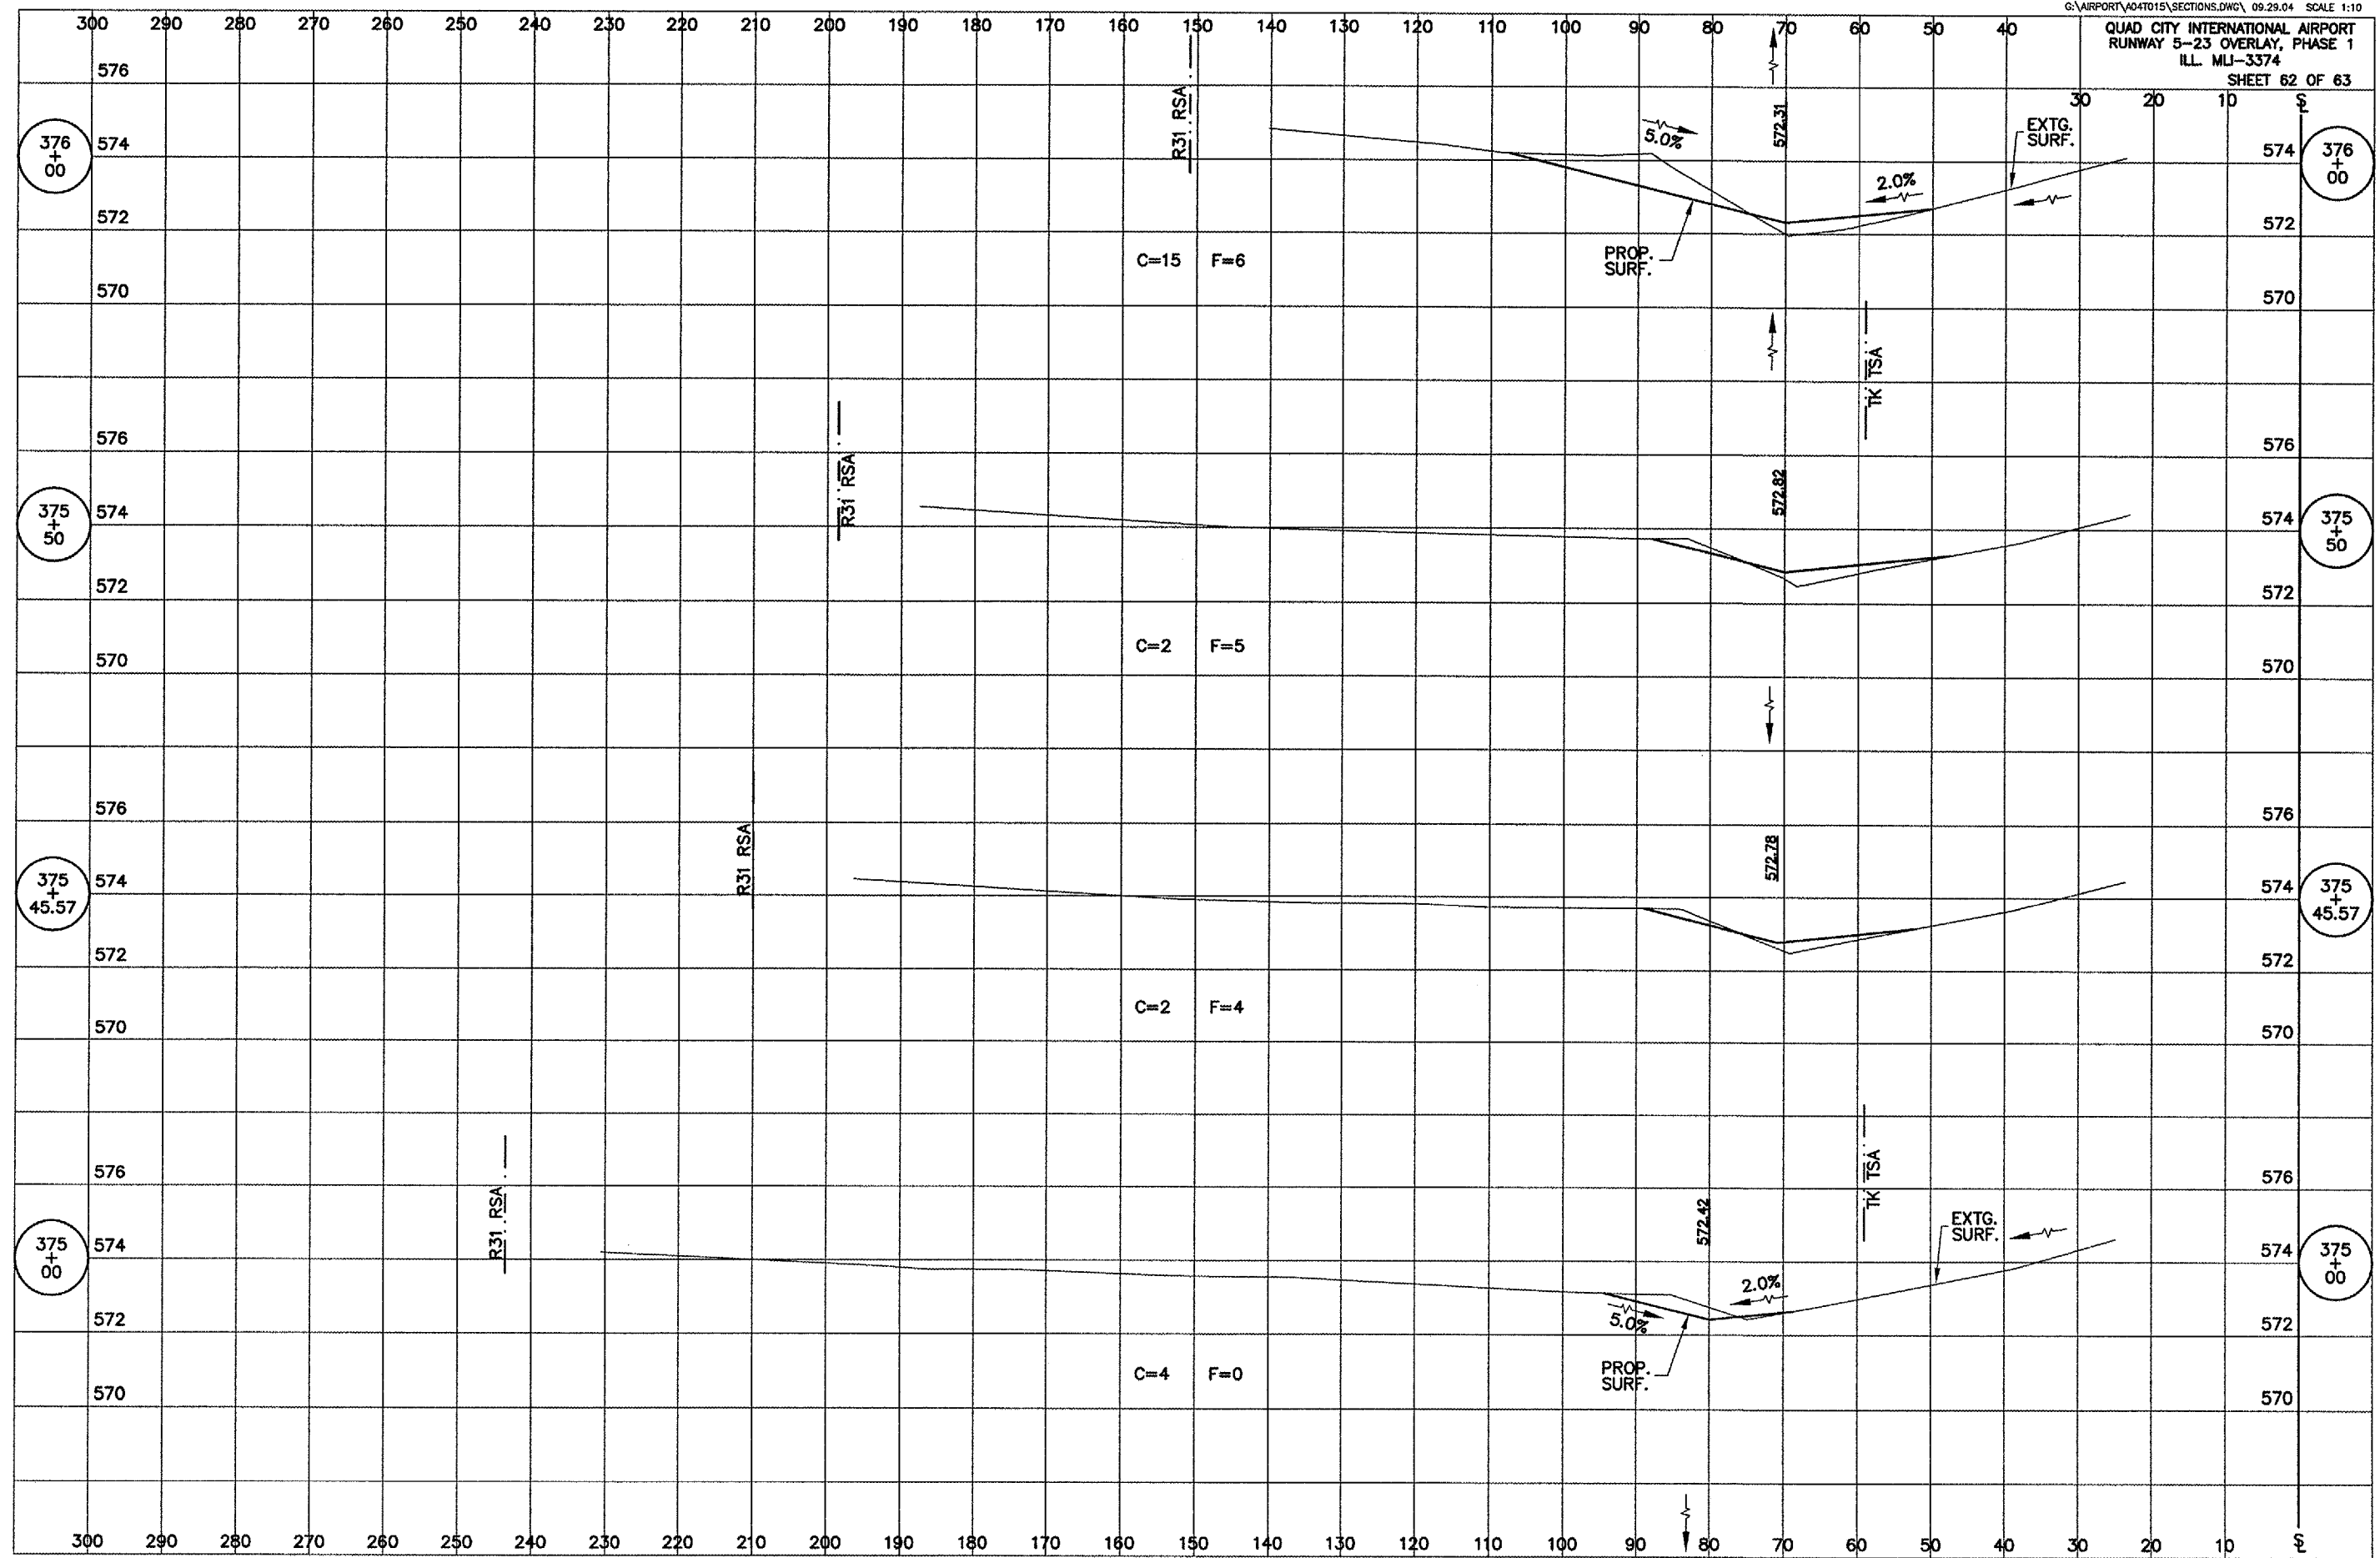

TAXIWAY K CROSS SECTIONS, STA 375+00 TO STA 376+00

G:\airport\A04T015\SECTIONS.dwg, 1/26/2005 2:03:45 PM, jeffm