


SIGN TRUSS MOUNTING DETAIL

5 S 092 I074 R213.03

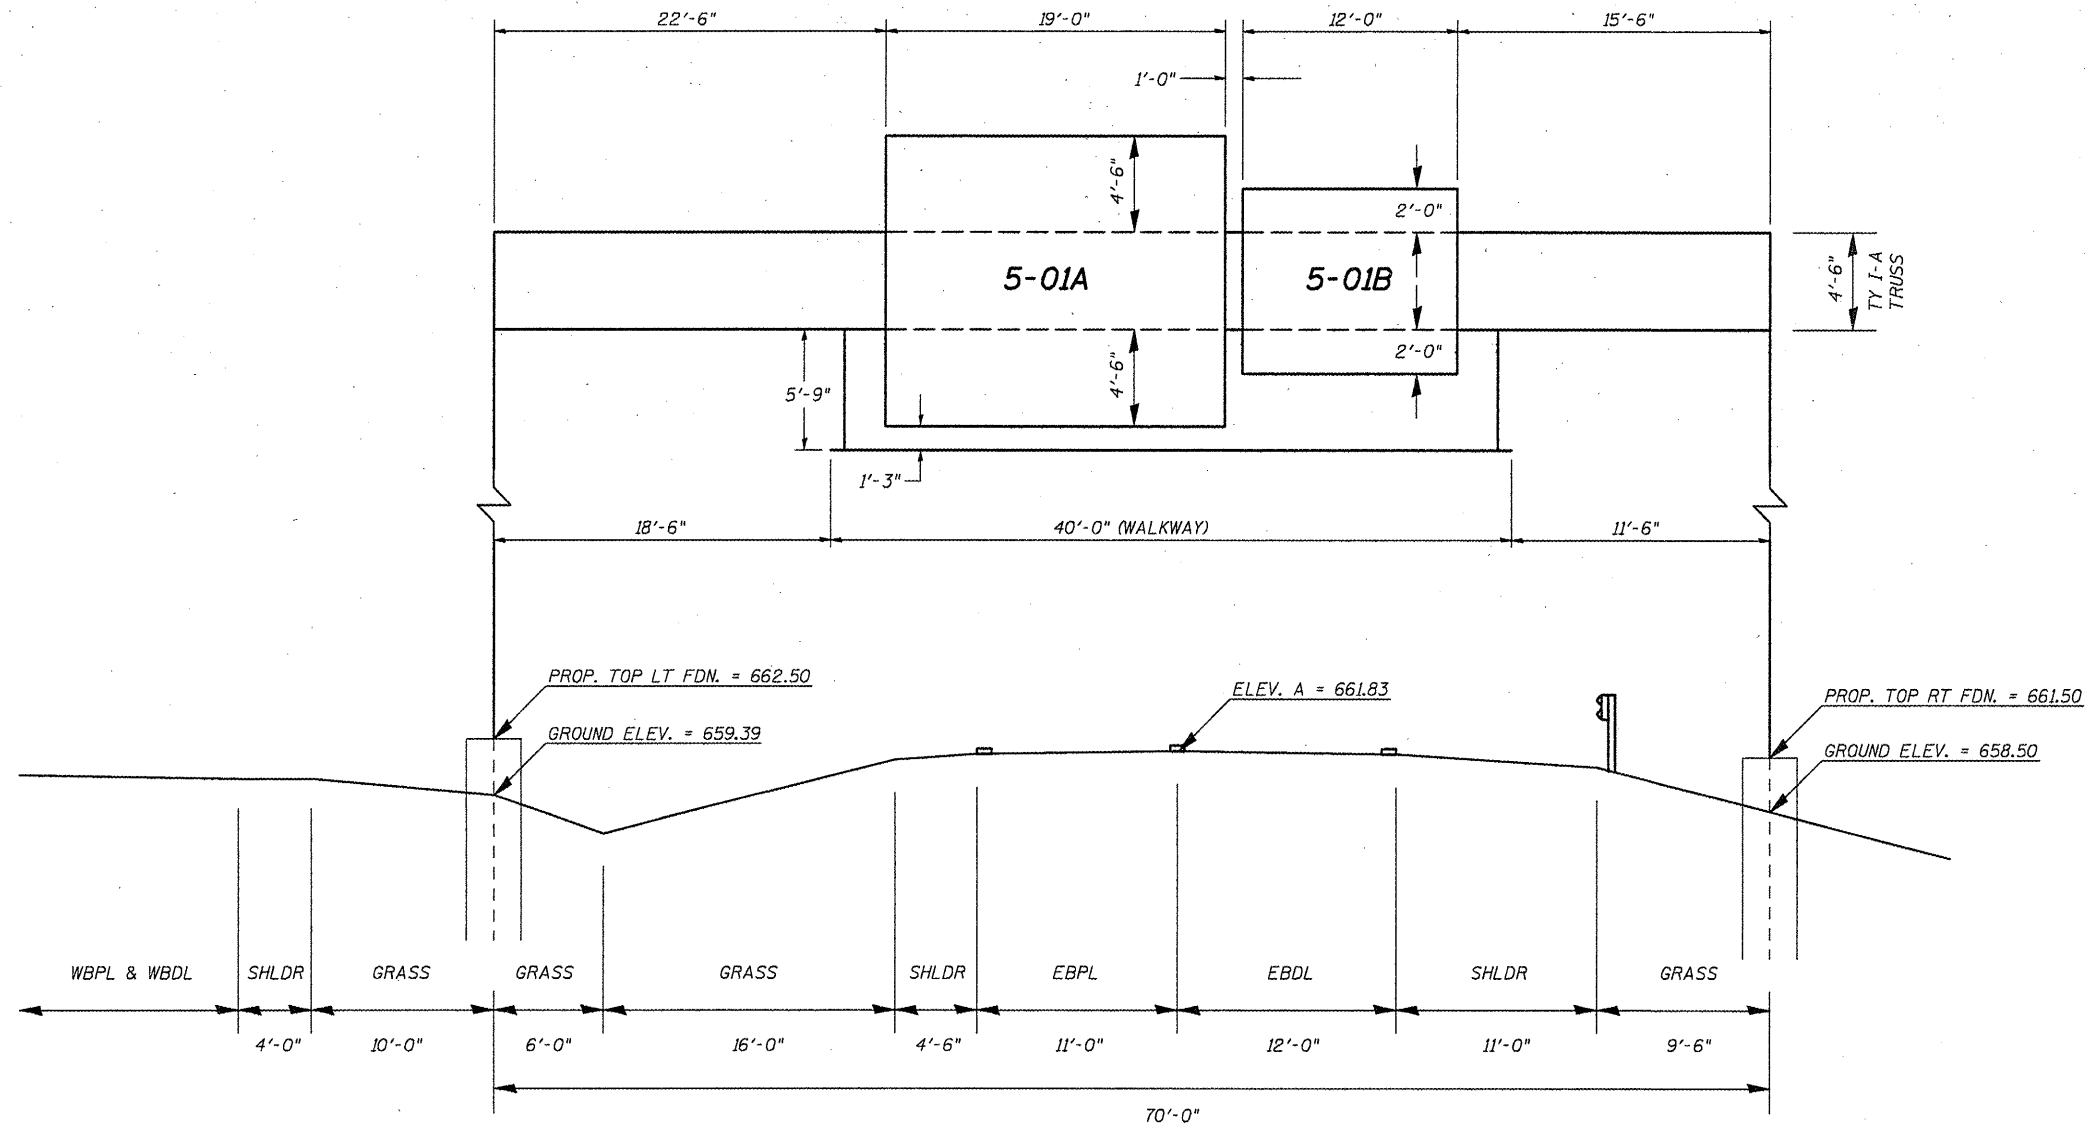

TEMP. BENCHMARK = CHIS. SQUARE ON CENTER OF SOUTH (RT) FDN. = 659.73 (FROM 1972 PLANS)

DRAWING NOT TO SCALE

#D-5 OVD SIN STR REPL 2011-17

FILE NAME =	USER NAME = bucklesj	DESIGNED - JAL	REVISED -
ca:\pw_work\puidot\bucklesj\d0241273\054	6140-sht-details.dgn	DRAWN - BBP	REVISED -
	PLOT SCALE = 1/8" = 1' IN.	CHECKED -	REVISED -
	PLOT DATE = 10/28/2010	DATE - 09/23/10	REVISED -

STATE OF ILLINOIS
DEPARTMENT OF TRANSPORTATION

SIGN TRUSS MOUNTING DETAIL

SCALE: SHEET NO. OF SHEETS STA. TO STA.

F.A.I. RTE.	SECTION	COUNTY	TOTAL SHEETS	SHEET NO.
74	*	VERMILION	39	6
CONTRACT NO. 46140				
ILLINOIS FED. AID PROJECT				