


5-01 A
 5 S 092 1074 R213.03
 LEFT SIGN

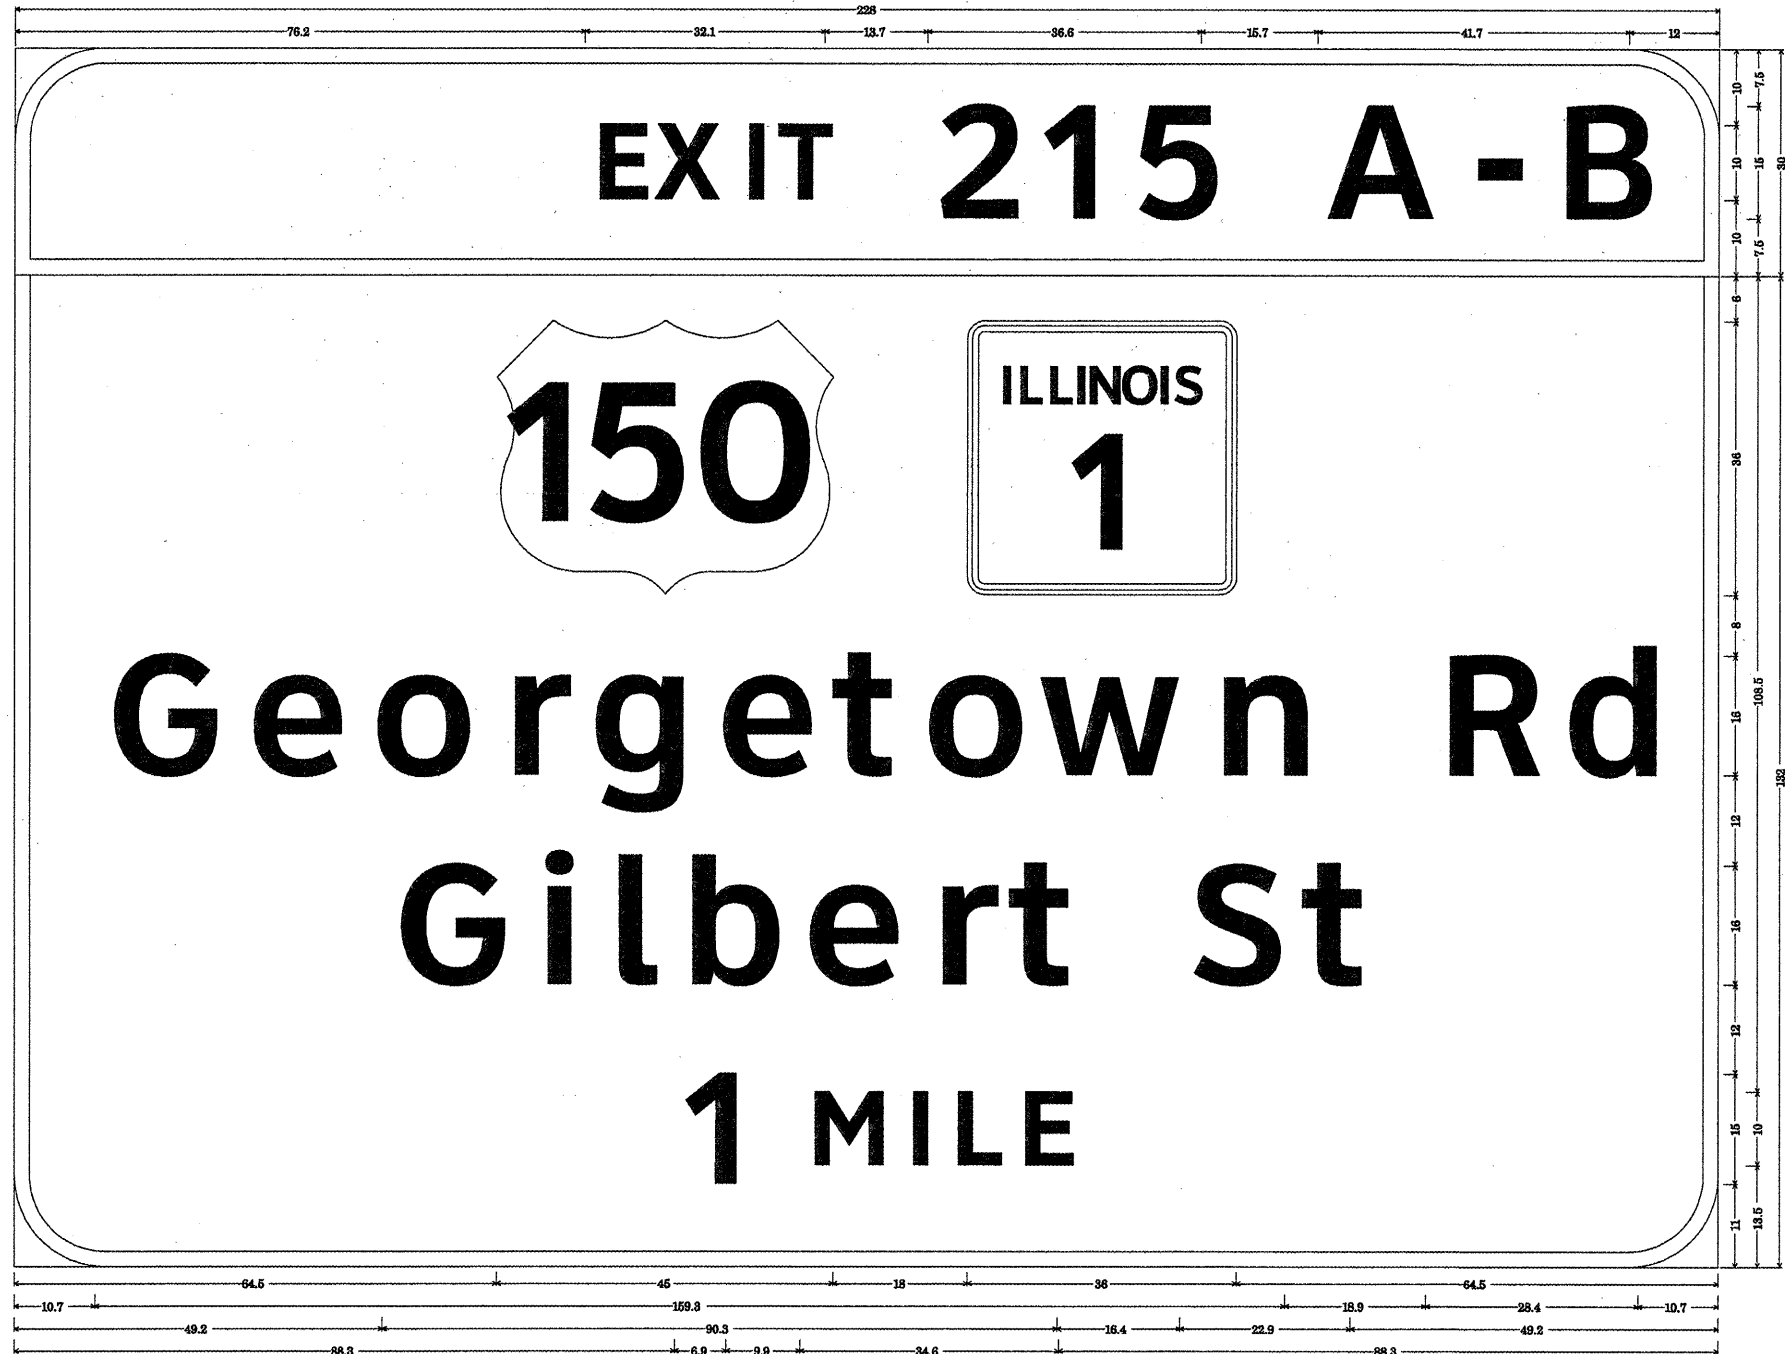

12.0" Radius, 2.0" Border, White on Green;
 [EXIT 215 A-B] ClearviewHwy-5-W;
 12.0" Radius, 2.0" Border, White on Green;
 [Georgetown Rd] ClearviewHwy-5-W; [Gilbert St] ClearviewHwy-5-W; [1 MILE] ClearviewHwy-5-W;
 Table of letter and object left.

E	X	I	T	2	1	5	A	-	B
76.2	84.7	96.1	101.1	122.0	138.2	148.2	174.3	192.8	204.6

G	e	o	r	g	e	t	o	w	n	R	d
10.7	29.6	46.2	64.0	75.4	92.4	108.0	120.0	136.0	158.9	188.9	206.7

G	i	l	b	e	r	t	S	t
49.2	68.4	77.8	87.7	104.1	121.2	131.6	155.9	170.9

1	M	I	L	E
88.3	105.1	118.3	124.3	133.3

FILE NAME =	USER NAME = bucklesjj
c:\pw\work\pwidot\bucklesjj\d0241273\056140-shd-details.dgn	
PLOT SCALE = 48.8888' / IN.	
PLOT DATE = 10/23/2010	

DESIGNED - JAL	REVISED -
DRAWN - BBP	REVISED -
CHECKED -	REVISED -
DATE - 09/23/10	REVISED -

STATE OF ILLINOIS
 DEPARTMENT OF TRANSPORTATION

SIGNING DETAILS			
SCALE:	SHEET NO.	OF SHEETS	STA. TO STA.

F.A.I. RTE.	SECTION	COUNTY	TOTAL SHEETS	SHEET NO.
74	*	VERMILION	39	33
CONTRACT NO. 46140				
ILLINOIS FED. AID PROJECT				

*D-5 OVD SIN STR REPL 2011-17