


5-02
 5 C 092 I074 R214.21

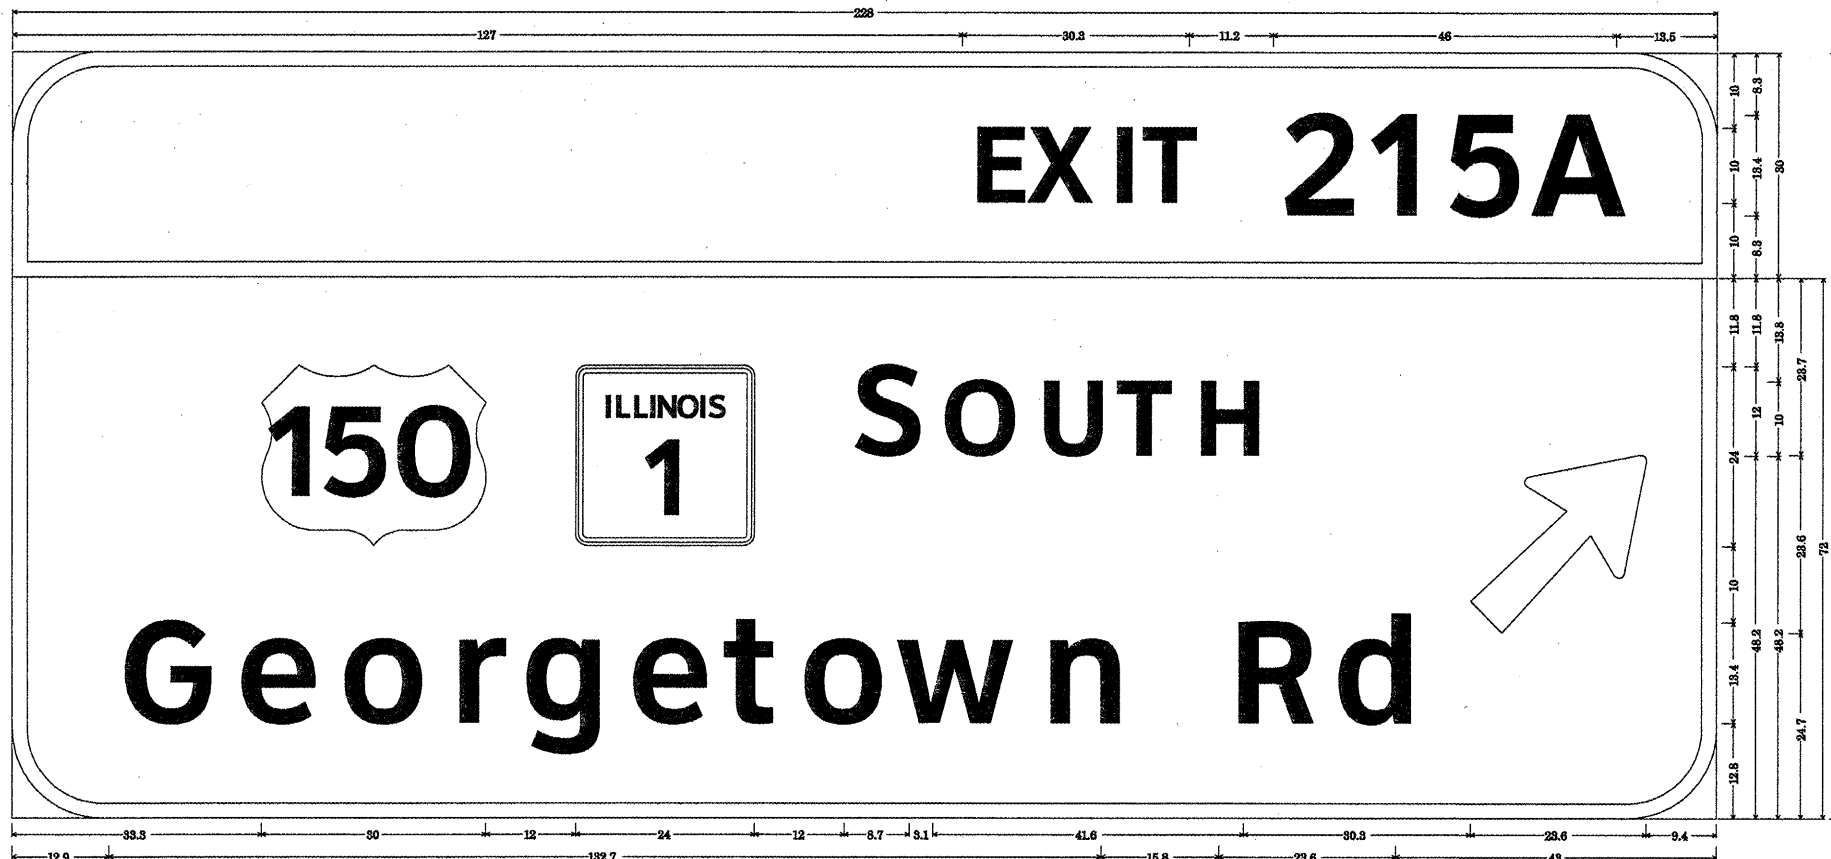

12.0" Radius, 2.0" Border, White on Green;
 [EXIT 215A] ClearviewHwy-5-W-R;
 12.0" Radius, 2.0" Border, White on Green;
 [SOUTH] ClearviewHwy-5-W; [Georgetown Rd] ClearviewHwy-5-W; Arrow 133 - 30.0° 45;

Table of letter and object lefts.

E	X	I	T	5	1	S	A				
127.0	136.0	145.7	150.1	168.5	180.4	190.2	202.0				
G	O	R	G	E	T	O	W	N	R	D	
12.9	28.7	42.4	57.3	66.8	81.0	94.0	104.0	117.3	138.4	161.4	176.4

FILE NAME =	USER NAME = buckles_jj	DESIGNED - JAL	REVISED -
ca:\pwwork\pwwork\buckles_jj\d0241273\056	0140-sht-details.dgn	DRAWN - BBP	REVISED -
	PLOT SCALE = 48.0000' / IN.	CHECKED -	REVISED -
	PLOT DATE = 10/29/2010	DATE - 09/23/10	REVISED -

STATE OF ILLINOIS
 DEPARTMENT OF TRANSPORTATION

SIGNING DETAILS

SCALE: SHEET NO. OF SHEETS STA. TO STA.

*D-5 OVD SIN STR REPL 2011-17

F.A.I. RTE.	SECTION	COUNTY	TOTAL SHEETS	SHEET NO.
74	*	VERMILION	39	35
			CONTRACT NO. 46140	
ILLINOIS FED. AID PROJECT				