


5-05
 5 C 092 1074 R022.24

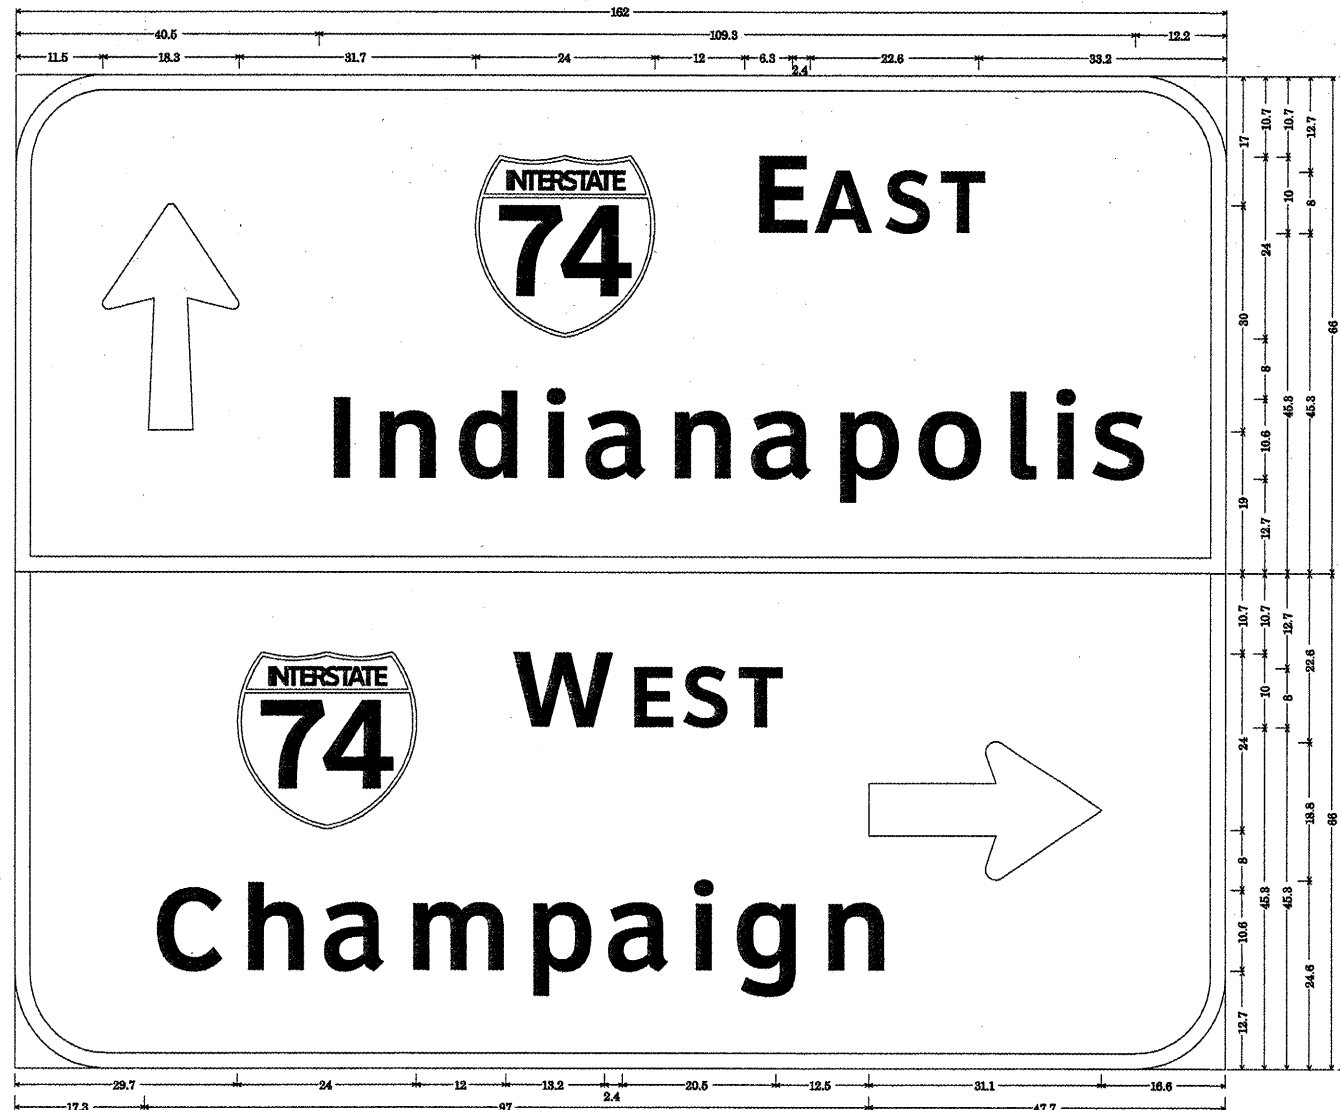

12.0" Radius, 2.0" Border, White on Green;
 Arrow 135 - 80.0° 90°; [E AST] ClearviewHwy-5-W; [Indianapolis] ClearviewHwy-5-W;
 12.0" Radius, 2.0" Border, White on Green;
 [W WEST] ClearviewHwy-5-W; [Champaign] ClearviewHwy-5-W; Standard Arrow Custom 31.1" X 18.5" 0°;
 Table of letters and object lefts:

Object	Left	Top	Right	Bottom
I	40.5	46.7	57.6	69.3
S	74.9	89.3	97.1	108.4
A	119.3	131.2	137.5	148.0
E	17.3	29.2	40.0	51.3
W	67.4	78.1	89.2	95.1
74	106.9			

*D-5 OVD SIN STR REPL 2011-17

FILE NAME =	USER NAME = bucklesjj	DESIGNED - JAL	REVISED -
c:\pwork\pwork\dot\bucklesjj\d0241273\0545140-sht-details.dgn		DRAWN - BBP	REVISED -
PLOT SCALE = 1/8" = 1' IN.		CHECKED -	REVISED -
PLOT DATE = 10/29/2010		DATE - 09/23/10	REVISED -

STATE OF ILLINOIS
 DEPARTMENT OF TRANSPORTATION

SIGNING DETAILS			
SCALE:	SHEET NO.	OF SHEETS	STA. TO STA.

F.A.I. RTE.	SECTION	COUNTY	TOTAL SHEETS	SHEET NO.
74	.	VERMILION	39	38
			CONTRACT NO. 46140	
ILLINOIS FED. AID PROJECT				