

F.A.I. RTE.	SECTION	COUNTY	TOTAL SHEETS	SHEET NO.
VAR	D-3 OVD SIN STR REPL 11-34	VAR	16	1
		ILLINOIS	CONTRACT NO. 46159	

INDEX OF SHEETS

1. COVER SHEET
2. GENERAL NOTES
3. SUMMARY OF QUANTITIES
4. TYPICAL SECTIONS
5. SCHEDULES OF QUANTITIES
6. TEMPORARY SIGNING
- 7 - 11. OVERHEAD SIGN TRUSS - CANTILEVER
- 12 - 16. OVERHEAD SIGN TRUSS - SPAN

STANDARDS

- | | |
|-----------|---|
| 000001-06 | STANDARD SYMBOLS, ABBREVIATIONS AND PATTERNS |
| 001006 | DECIMAL OF AN INCH AND OF A FOOT |
| 701101-02 | OFF-ROAD OPERATIONS MULTILANE, 15' (4.5 m) TO 24' (600 mm) FROM PAVEMENT EDGE |
| 701106-02 | OFF-ROAD OPERATIONS, MULTILANE, MORE THAN 15' (4.5 m) AWAY |
| 701400-05 | APPROACH TO LANE CLOSURE, FREEWAY/EXPRESSWAY |
| 701401-06 | LANE CLOSURE, FREEWAY/EXPRESSWAY |
| 701601-07 | URBAN LANE CLOSURE, MULTILANE, 1W OR 2W WITH NONTRAVERSABLE MEDIAN |
| 701901-01 | TRAFFIC CONTROL DEVICES |
| 720001-01 | SIGN PANEL MOUNTING DETAILS |
| 720006-02 | SIGN PANEL ERECTION DETAILS |


STATE OF ILLINOIS
DEPARTMENT OF TRANSPORTATION
DIVISION OF HIGHWAYS

PROPOSED
HIGHWAY PLANS

VARIOUS ROUTES
SECTION D-3 OVD SIN STR REPL 11-34


OVERHEAD SIGN TRUSS PRESERVATION
LASALLE & BUREAU COUNTIES

C-60-034-11

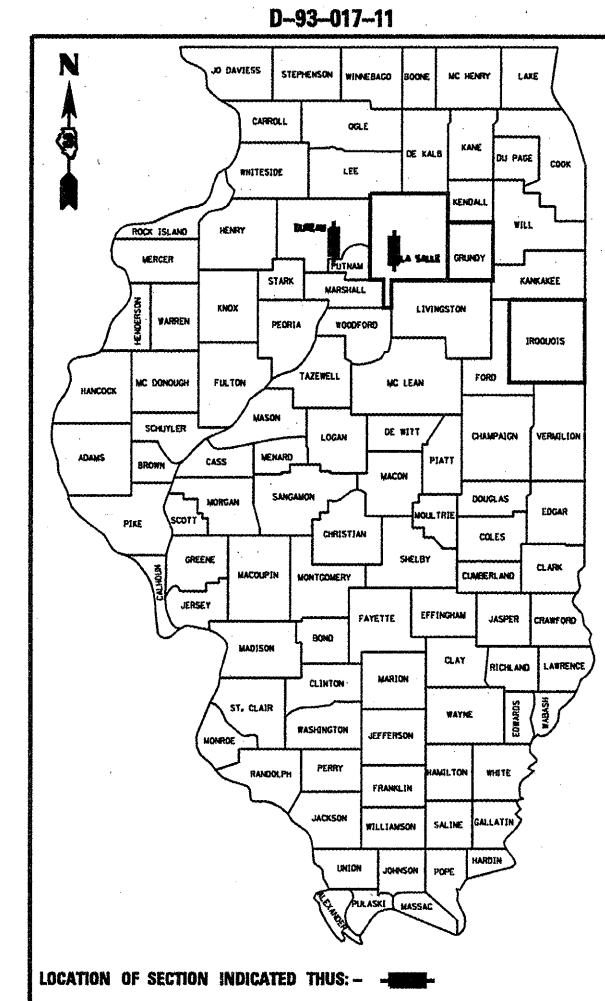


FUNCTIONAL CLASSIFICATION

OTHER PRINCIPAL ARTERIAL	RURAL INTERSTATE
IL ROUTE 23	FAI ROUTE 180
2009 ADT = 19500	2009 ADT = 3250
P.V. = 93.3%	P.V. = 83.1%
M.J.J. = 1.8%	M.J.J. = 13.1%
S.A.J. = 4.9%	S.A.J. = 3.8%

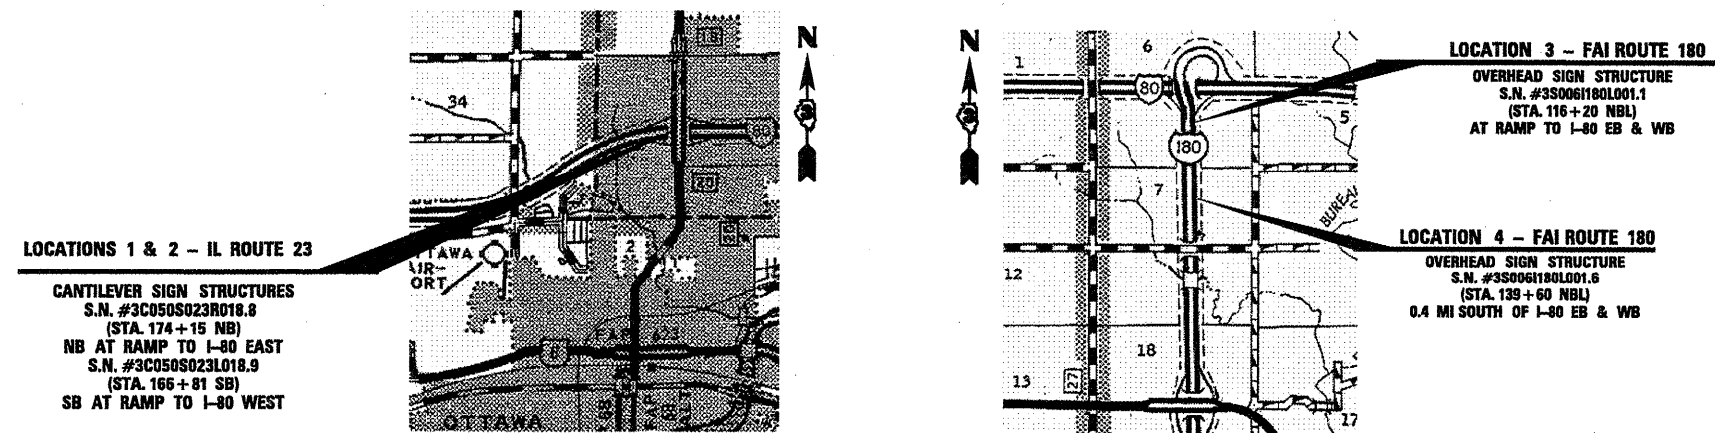

LASALLE COUNTY

BUREAU COUNTY

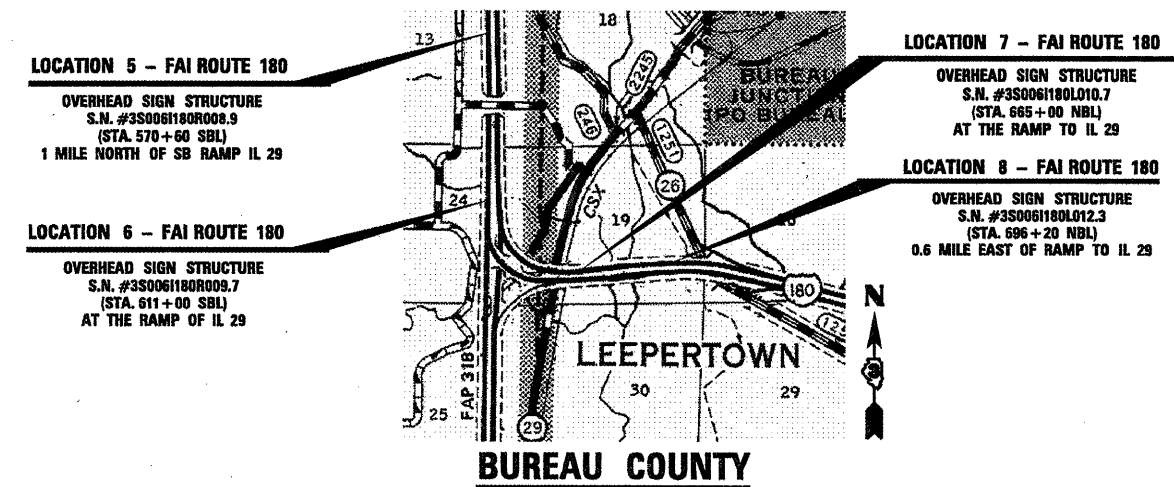

BUREAU COUNTY

J.U.L.I.E.
JOINT UTILITY LOCATION INFORMATION FOR EXCAVATION
 1-800-892-0123
 OR 811

PROJECT ENGINEER: JOE KANNEL
UNIT CHIEF: RON WOODSHANK
TOWNSHIP: VARIOUS

CONTRACT NO. 46159

STATE OF ILLINOIS
 DEPARTMENT OF TRANSPORTATION
 DIVISION OF HIGHWAYS

SUBMITTED Nov. 9 2010
 PASSED [Signature]
 ENGINEER OF OPERATIONS

Feb 4 2011
Scott E. Still P.E.
 acting ENGINEER OF DESIGN AND ENVIRONMENT

APPROVED Feb 4 2011
Christine M. Reed
 DIRECTOR DIVISION OF HIGHWAYS

PRINTED BY THE AUTHORITY
OF THE STATE OF ILLINOIS