


**LEGEND:**

	STORM SEWER REMOVAL		MEDIAN REMOVAL
	REMOVE STRUCTURE		PAVEMENT REMOVAL
	FRAME AND GRATE/FIRE HYDRANT ADJUSTMENT		DRIVEWAY PAVEMENT REMOVAL
	STRUCTURE TO BE RECONSTRUCTED/FIRE HYDRANT TO BE MOVED		SIDEWALK REMOVAL
	TEMPORARY FENCE		

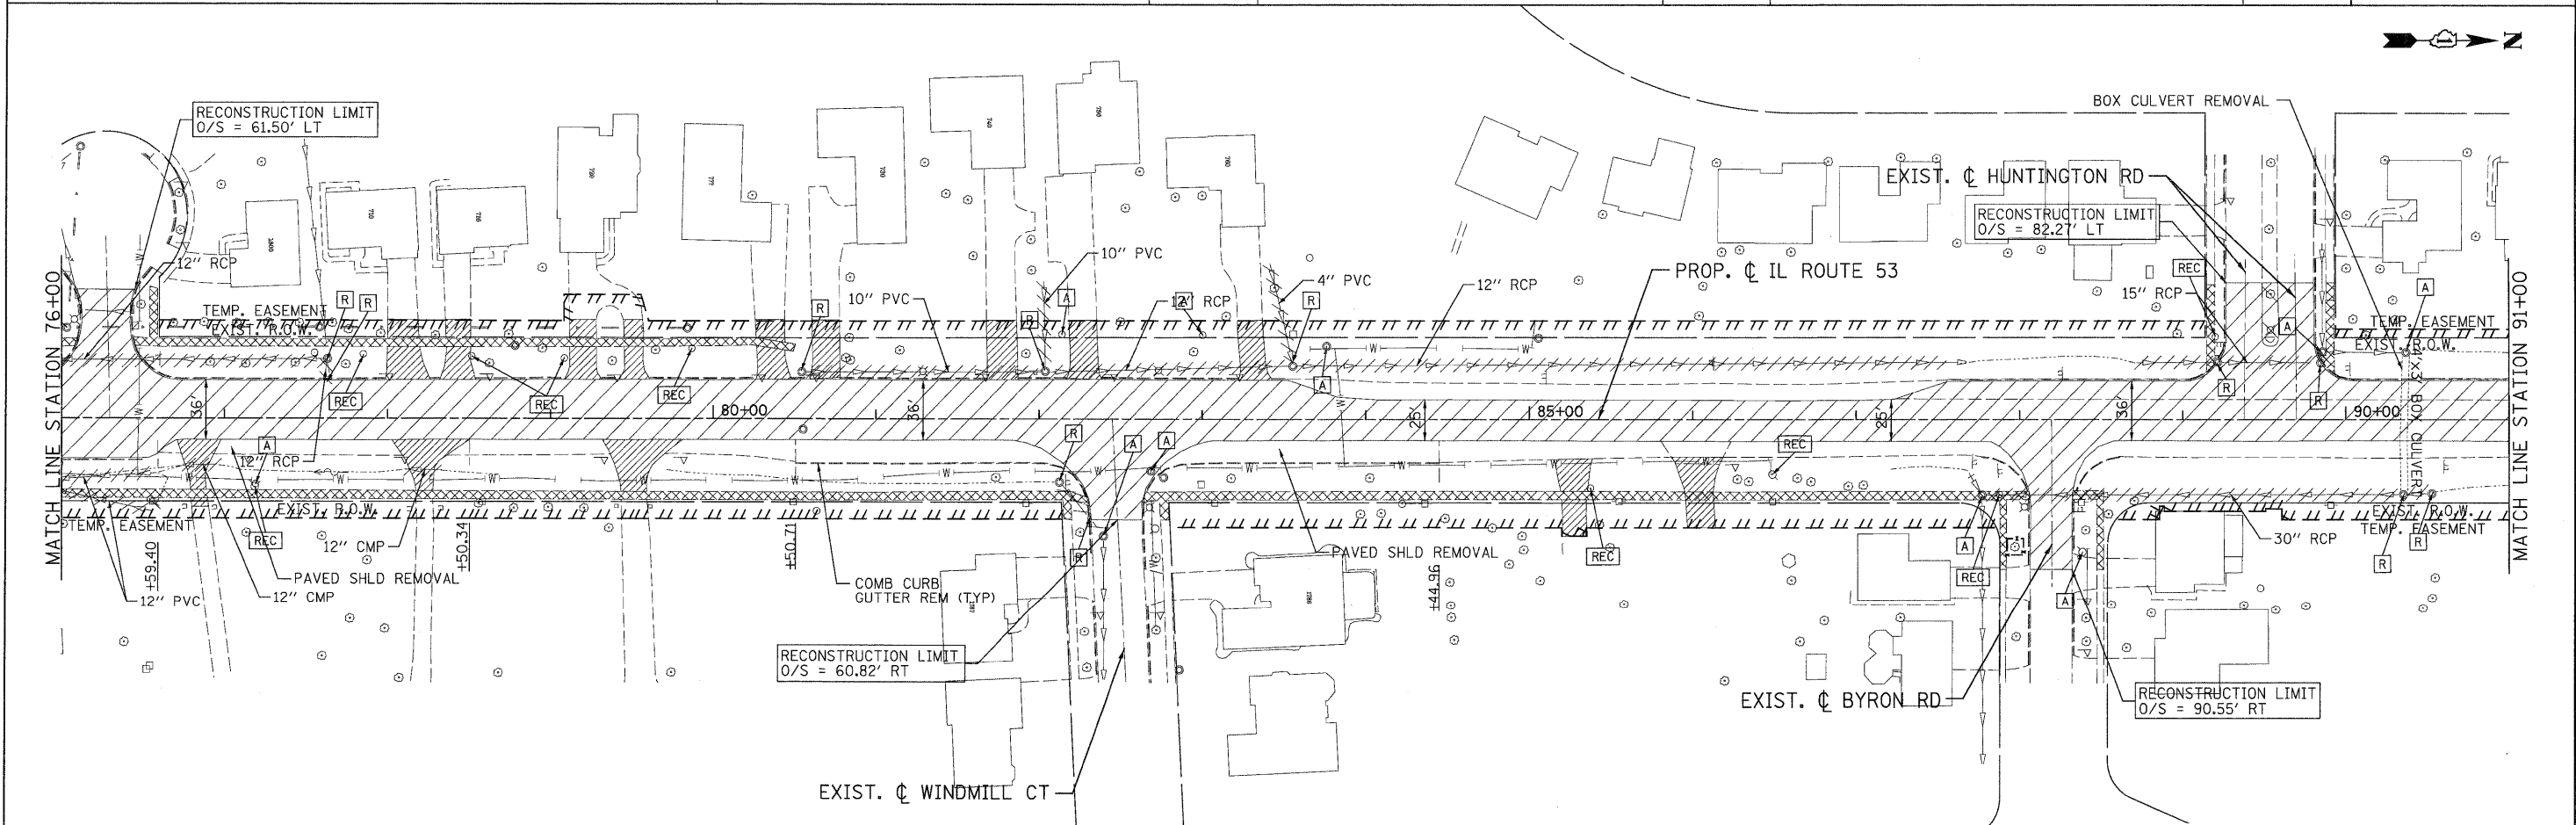

PATRICK ENGINEERING INC. 4970 VARSITY DRIVE LISLE, IL 60532 patrickengineering.com	USER NAME = Rdwg_Lis1e PLOT CONFIG = PDF(Gray, Large).plt PLOT SCALE = 1:50 PLOT DATE = 12/3/2010	DESIGNED - EJB DRAWN - EJB CHECKED - CPK DATE - 12/3/2010	REVISED - REVISED - REVISED - REVISED -	Illinois Department of Transportation	<b>ILLINOIS ROUTE 53          REMOVAL PLAN</b>		F.A.U. RTE. 2578 SECTION 532B COUNTY ILLINOIS TOTAL SHEETS 781 SHEET NO. 70	DUPAGE CONTRACT NO. 60477
	SCALE: 1"=50'    SHEET REM-02 OF 13    STA. 61+00 TO STA. 91+00				FED. ROAD DIST. NO.    ILLINOIS FED. AID PROJECT			

G:\IDOT\9356\_A2\_(IL53)\Drawings\CADD Sheets\DI9139797-shc-rem02.dgn