
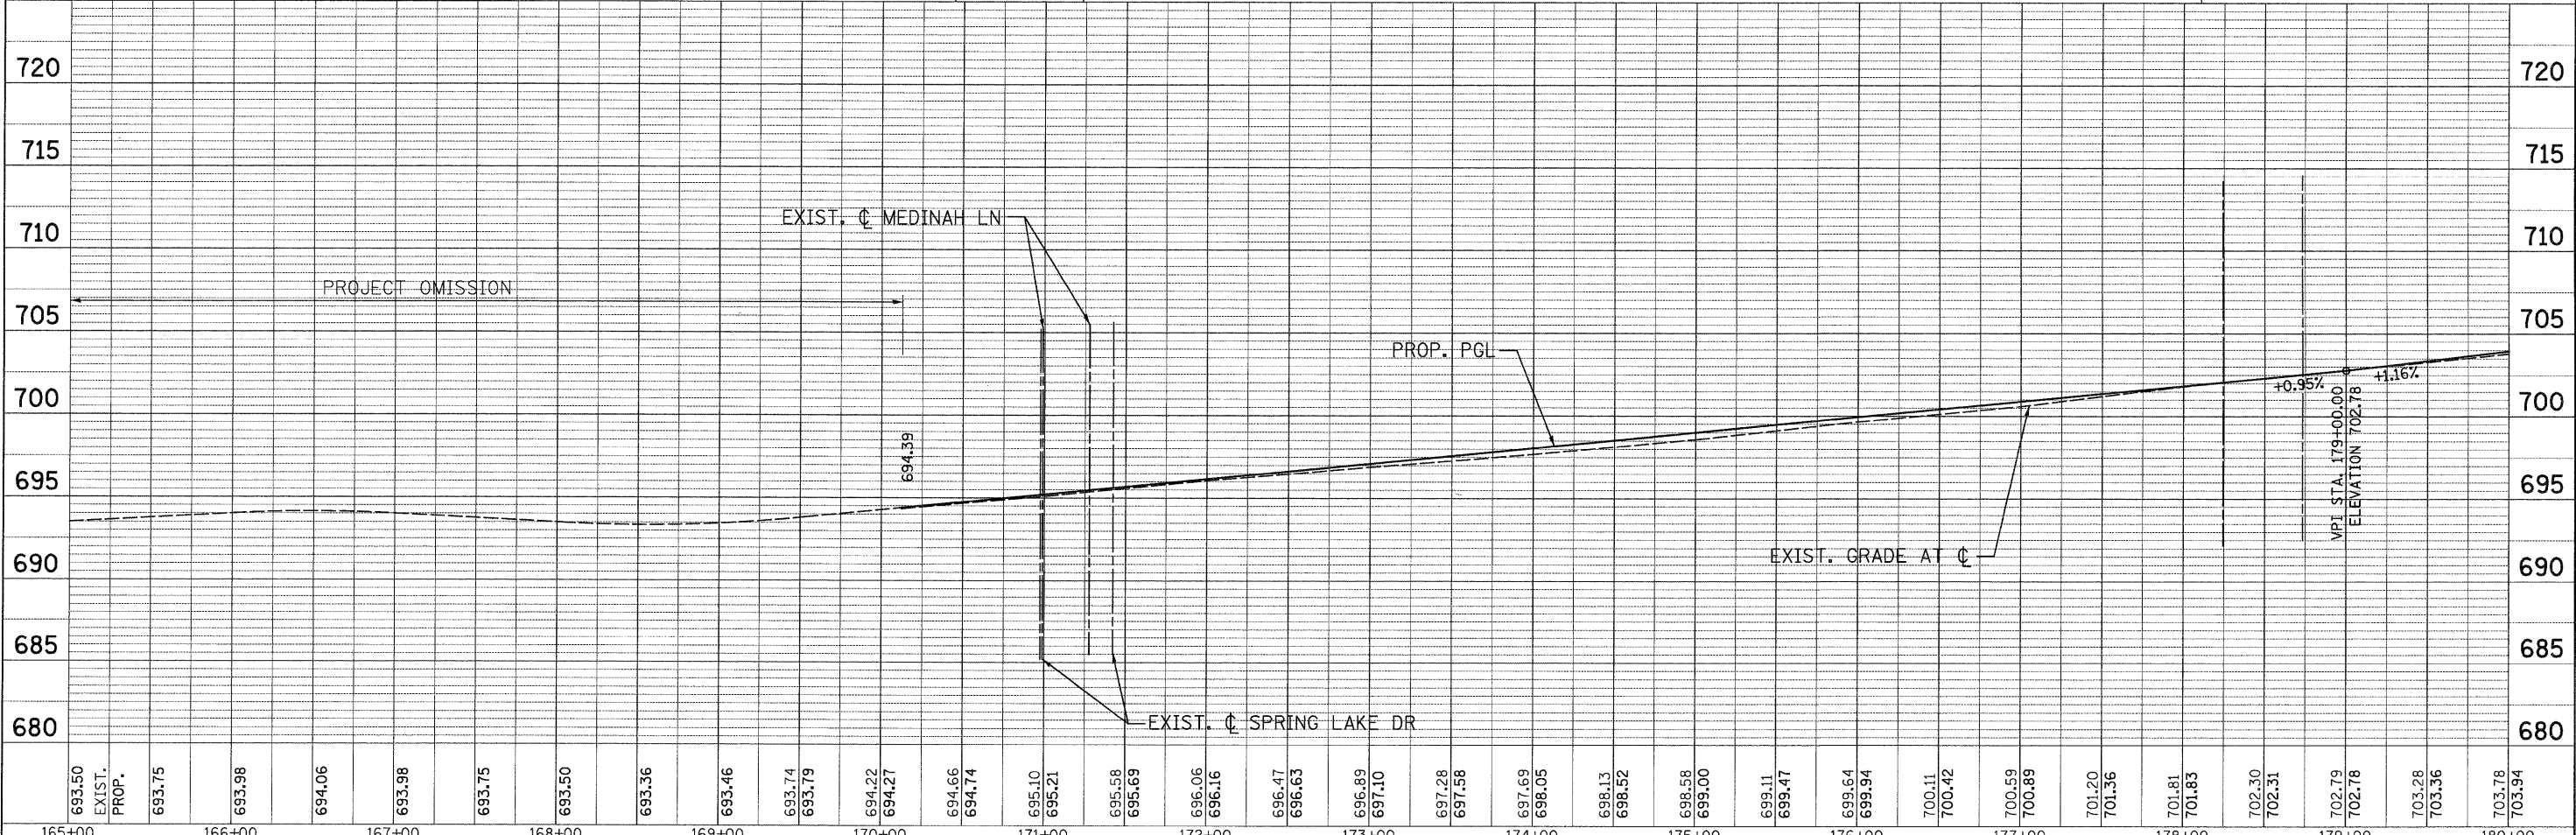


PLAN  
 SURVEYED  
 PLOTTED  
 ALIGNMENT CHECKED  
 GRADES CHECKED  
 STRUCTURE NOTATIONS CHKD  
 NO. \_\_\_\_\_  
 DATE \_\_\_\_\_  
 BY \_\_\_\_\_

PROFILE  
 SURVEYED  
 PLOTTED  
 GRADES CHECKED  
 STRUCTURE NOTATIONS CHKD  
 NO. \_\_\_\_\_  
 DATE \_\_\_\_\_  
 BY \_\_\_\_\_

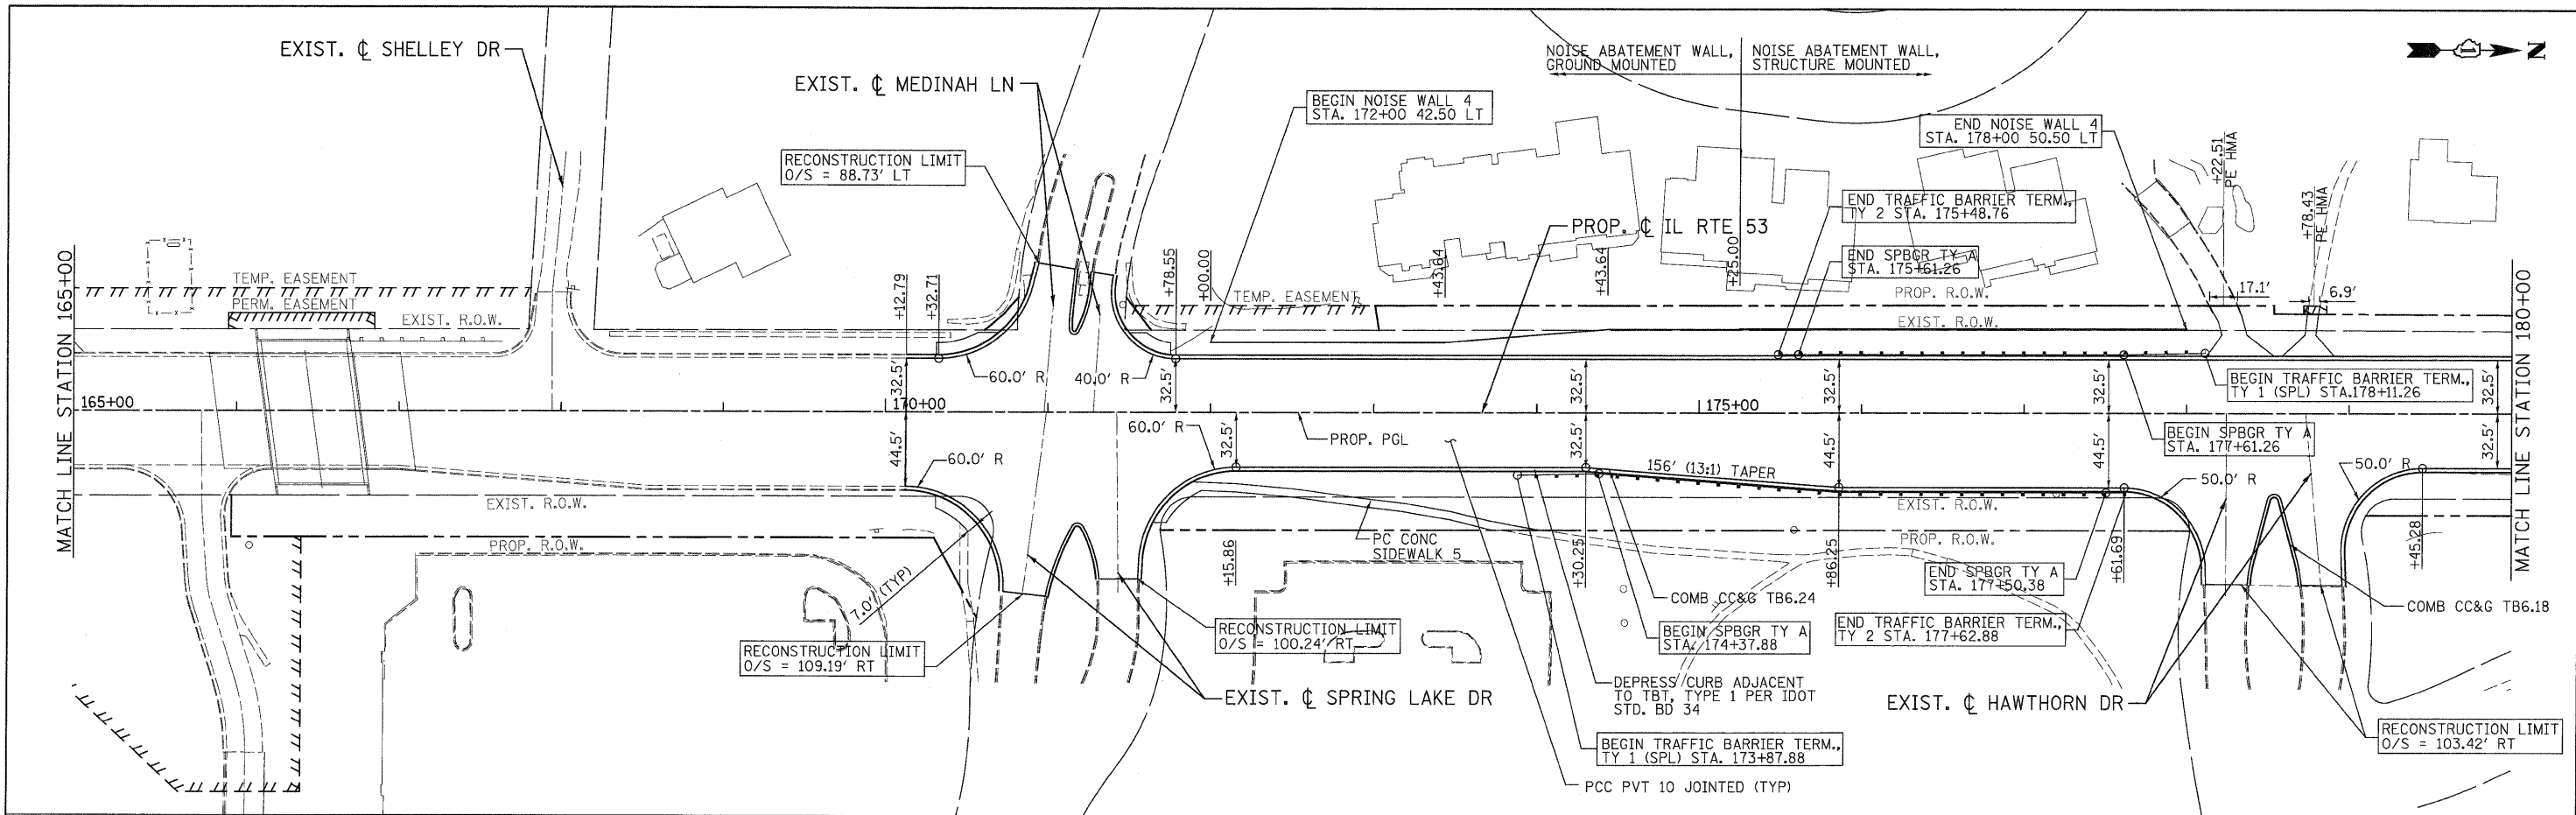

693.50 EXIST. PROP.	693.75	693.98	694.06	693.98	693.75	693.50	693.36	693.46	693.74	693.79	694.22	694.27	694.66	694.74	695.10	695.21	695.58	695.69	696.06	696.16	696.47	696.63	696.89	697.10	697.28	697.58	697.69	698.05	698.13	698.52	698.58	699.00	699.11	699.47	699.64	699.94	700.11	700.42	700.59	700.89	701.20	701.36	701.81	701.83	702.30	702.31	702.79	702.78	703.28	703.36	703.78	703.94
165+00	166+00	167+00	168+00	169+00	170+00	171+00	172+00	173+00	174+00	175+00	176+00	177+00	178+00	179+00	180+00																					180+00																

G:\1001\9356\_A9\_IL53\Drawings\CADD Sheets\19139797-ah-1-plan-prf\91.dgn