


STAGE 2 SUB 1 - PHASE 1
STA. 7+45.71 TO STA. 15+00.00

LEGEND

- ① TEMPORARY PAVEMENT (SEE SPECIAL PROVISION)
- ② TYPE II BARRICADES WITH STEADY BURNING LIGHTS (50 FT C-C TANGENTS, 25 FT C-C @ TAPERS & 12 FT C-C ALONG RADII)
- ③ VERTICAL PANELS WITH STEADY BURNING LIGHTS @ 50 FT C-C
- ④ WET TEMPORARY PAVEMENT MARKING TAPE
- ⑤ VERTICAL BARRICADES WITH STEADY BURNING LIGHTS (50 FT C-C @ TANGENTS, 25 FT C-C @ TAPERS & 12 FT C-C ALONG RADII)

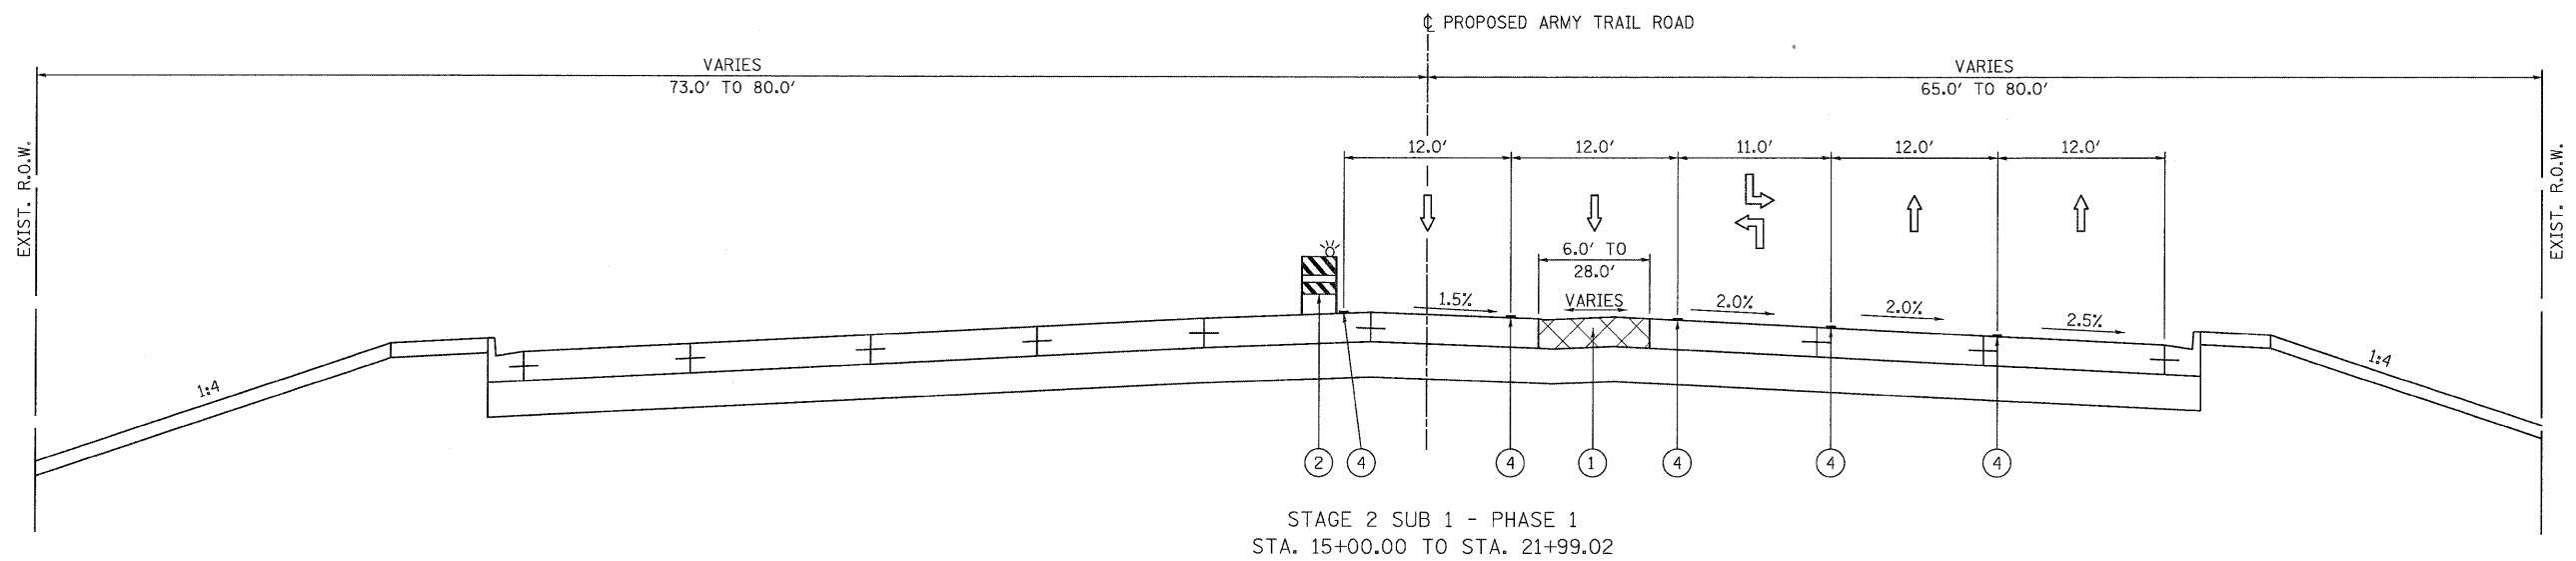

STAGE 2 SUB 1 - PHASE 1
STA. 15+00.00 TO STA. 21+99.02

| | | | | | | | | |
|---|---|--|--|--|--|--|---|---|
| PATRICK ENGINEERING INC. 4970 VARSITY DRIVE LISLE, IL 60532 patrickengineering.com | USER NAME = ckersten@lisle-ri.com PLOT CONFIG = PDF(Greg_Large).plt PLOT SCALE = 1:6.66667 PLOT DATE = 12/3/2010 | DESIGNED - MJV DRAWN - EJB CHECKED - CPK DATE - 12/3/2010 | REVISED - REVISED - REVISED - REVISED - | Illinois Department of Transportation | ARMY TRAIL ROAD SUGGESTED MAINTENANCE OF TRAFFIC TYPICAL SECTIONS - STAGE 2 SUB 1 PHASE 1 | | F.A. RTE. 2578 SECTION 532B COUNTY DUPAGE FED. ROAD DIST. NO. ILLINOIS FED. AID PROJECT | TOTAL SHEETS 781 SHEET NO. 124 CONTRACT NO. 60477 |
| | SCALE: 1"=50' SHEET MOT-18 OF 136 STA. TO STA. | | | | | | | |

G:\11007\9356_A02\11531\Drawings\CADD Sheets\119139797-eh-t-staging\typical_1102-171.dgn