


STAGE 2 SUB 3 - PHASE 1
STA. 7+45.71 TO STA. 15+00.00

LEGEND

- ① TEMPORARY PAVEMENT (SEE SPECIAL PROVISION)
- ② TYPE II BARRICADES WITH STEADY BURNING LIGHTS (50 FT C-C TANGENTS, 25 FT C-C @ TAPERS & 12 FT C-C ALONG RADII)
- ③ VERTICAL PANELS WITH STEADY BURNING LIGHTS @ 50 FT C-C
- ④ WET TEMPORARY PAVEMENT MARKING TAPE
- ⑤ VERTICAL BARRICADES WITH STEADY BURNING LIGHTS (50 FT C-C @ TANGENTS, 25 FT C-C @ TAPERS & 12 FT C-C ALONG RADII)

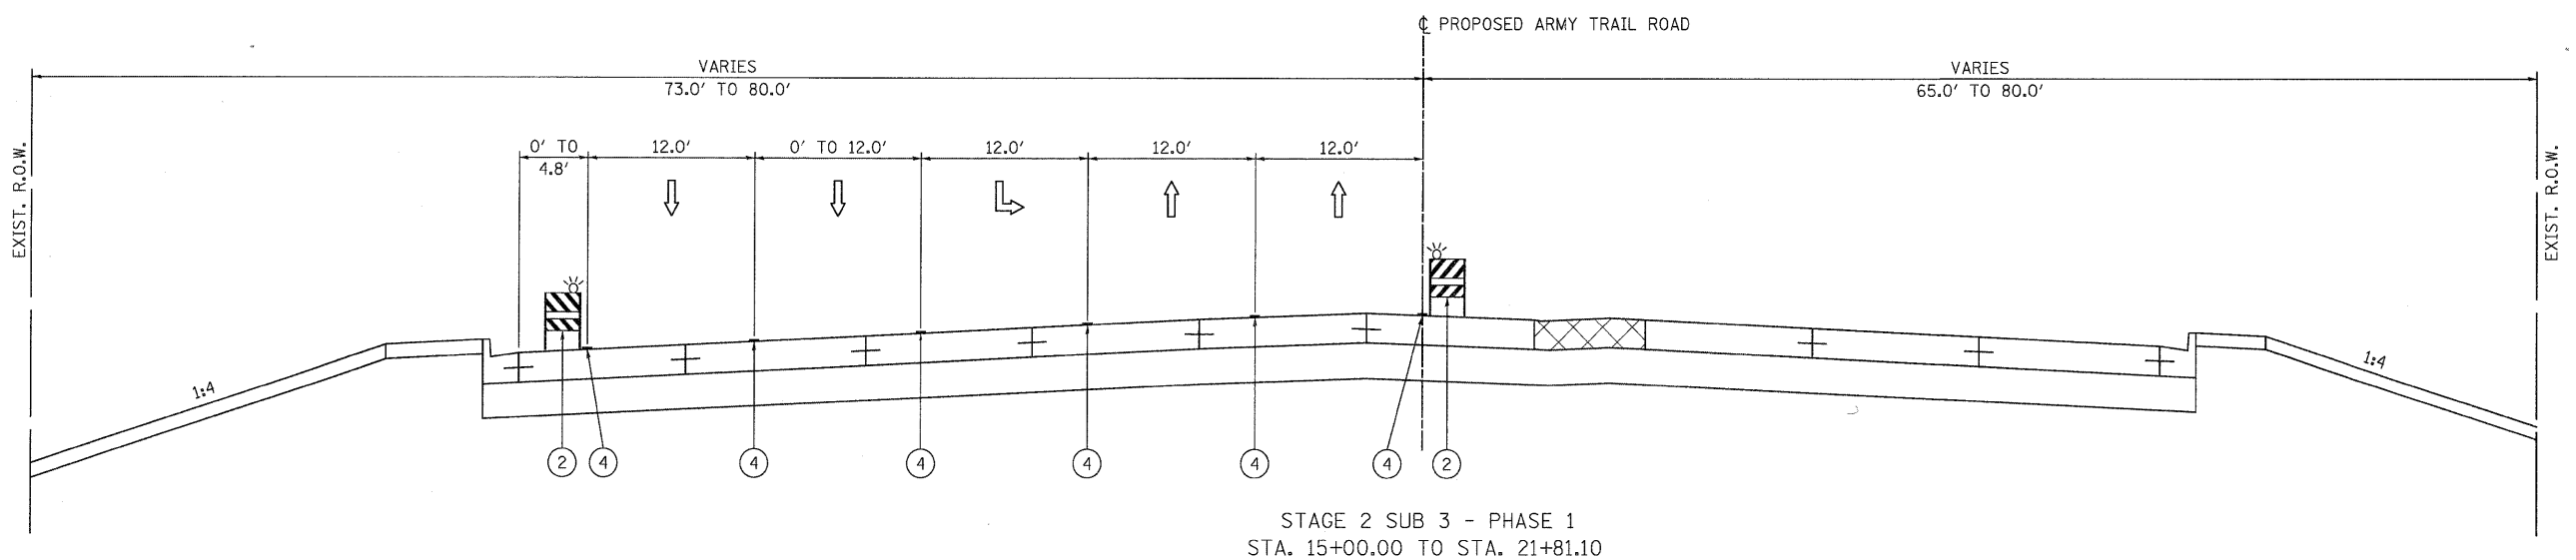

STAGE 2 SUB 3 - PHASE 1
STA. 15+00.00 TO STA. 21+81.10

PATRICK ENGINEERING INC. 4970 VARSITY DRIVE LISLE, IL 60532 patrickengineering.com	USER NAME = okersten(Lisle.R)	DESIGNED - MJV	REVISED -	Illinois Department of Transportation	ARMY TRAIL ROAD SUGGESTED MAINTENANCE OF TRAFFIC TYPICAL SECTIONS - STAGE 2 SUB 3 PHASE 1		F.A. RTE. 2578	SECTION 532B	COUNTY	TOTAL SHEETS 781	SHEET NO. 126
	PLOT CONFIG= PDF(Grey, Large).plt PLOT SCALE = 1:6.66667 PLOT DATE = 12/3/2010	DRAWN - EJB CHECKED - CPK DATE - 12/3/2010	REVISED - REVISED - REVISED -		SCALE: 1"=50' SHEET MOT-20 OF 136 STA. TO STA.	DUPAGE	CONTRACT NO. 60477	FED. ROAD DIST. NO.	ILLINOIS FED. AID PROJECT		

G:\DOT\9356_A02\0153\Drawings\CADD Sheets\019139797-sht-stagingtypical.110-171.dgn