


STAGE 1 SUB 1 - PHASE 1
STA. 12+85.00 TO STA. 21+00.00

LEGEND

- ① TEMPORARY PAVEMENT (SEE SPECIAL PROVISION)
- ② TYPE II BARRICADES WITH STEADY BURNING LIGHTS (50 FT C-C TANGENTS, 25 FT C-C @ TAPERS & 12 FT C-C ALONG RADII)
- ③ VERTICAL PANELS WITH STEADY BURNING LIGHTS @ 50 FT C-C
- ④ WET TEMPORARY PAVEMENT MARKING TAPE
- ⑤ VERTICAL BARRICADES WITH STEADY BURNING LIGHTS (50 FT C-C @ TANGENTS, 25 FT C-C @ TAPERS & 12 FT C-C ALONG RADII)

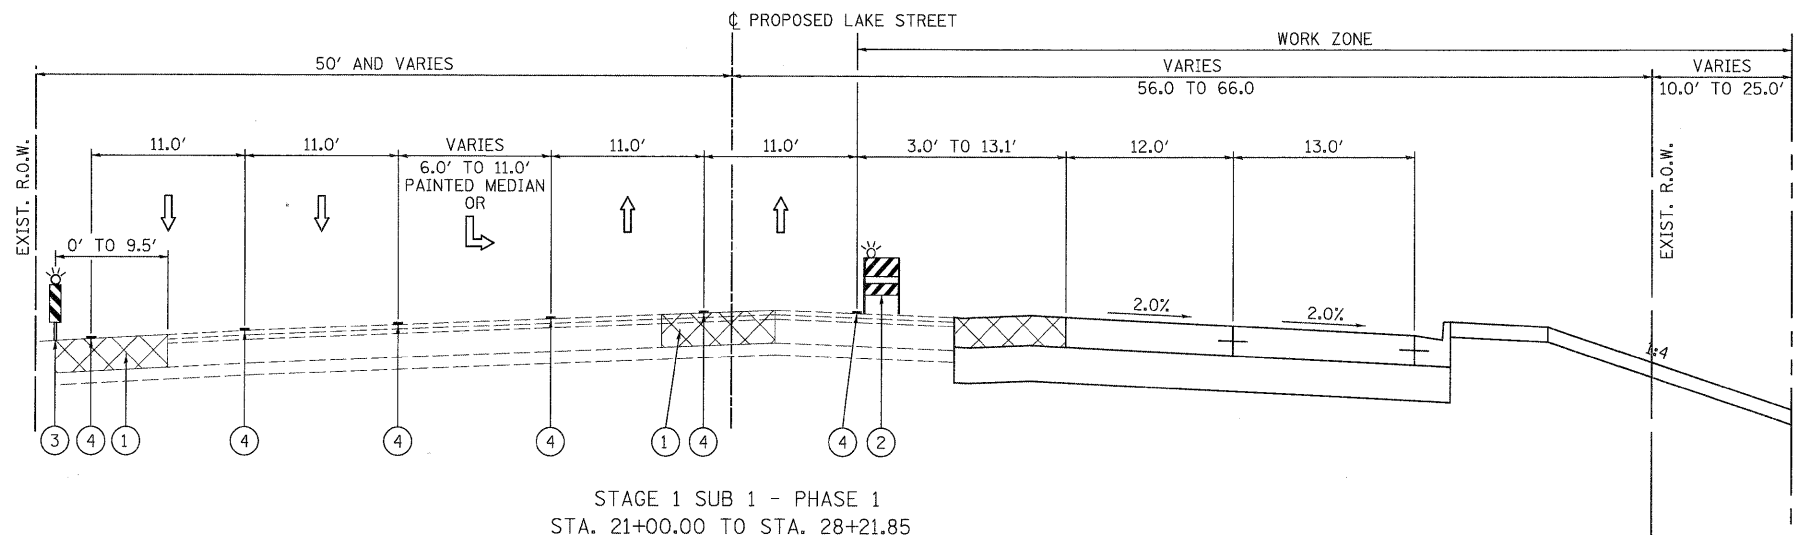

STAGE 1 SUB 1 - PHASE 1
STA. 21+00.00 TO STA. 28+21.85

PATRICK ENGINEERING INC. 4970 VARSITY DRIVE LISLE, IL 60532 patrickengineering.com	USER NAME = ckersten(Lisle.R) PLOT CONFIG = PDF(Grey, Large).plt PLOT SCALE = 1:6,666.67 PLOT DATE = 12/3/2010	DESIGNED - MJV DRAWN - EJB CHECKED - CPK DATE - 12/3/2010	REVISED - REVISED - REVISED - REVISED -	Illinois Department of Transportation	LAKE STREET SUGGESTED MAINTENANCE OF TRAFFIC TYPICAL SECTIONS - STAGE 1 SUB 1 PHASE 1		F.A. RTE. 257B	SECTION 532B	COUNTY DUPAGE	TOTAL SHEETS 781	SHEET NO. 128	CONTRACT NO. 60477
	SCALE: 1"=50'		SHEET MOT-22 OF 136		STA. TO STA.	FED. ROAD DIST. NO. ILLINOIS FED. AID PROJECT						