



LEGEND

- ① TEMPORARY PAVEMENT (SEE SPECIAL PROVISION)
- ② TYPE II BARRICADES WITH STEADY BURNING LIGHTS (50 FT C-C TANGENTS, 25 FT C-C @ TAPERS & 12 FT C-C ALONG RADII)
- ③ VERTICAL PANELS WITH STEADY BURNING LIGHTS @ 50 FT C-C
- ④ WET TEMPORARY PAVEMENT MARKING TAPE
- ⑤ VERTICAL BARRICADES WITH STEADY BURNING LIGHTS (50 FT C-C @ TANGENTS, 25 FT C-C @ TAPERS & 12 FT C-C ALONG RADII)

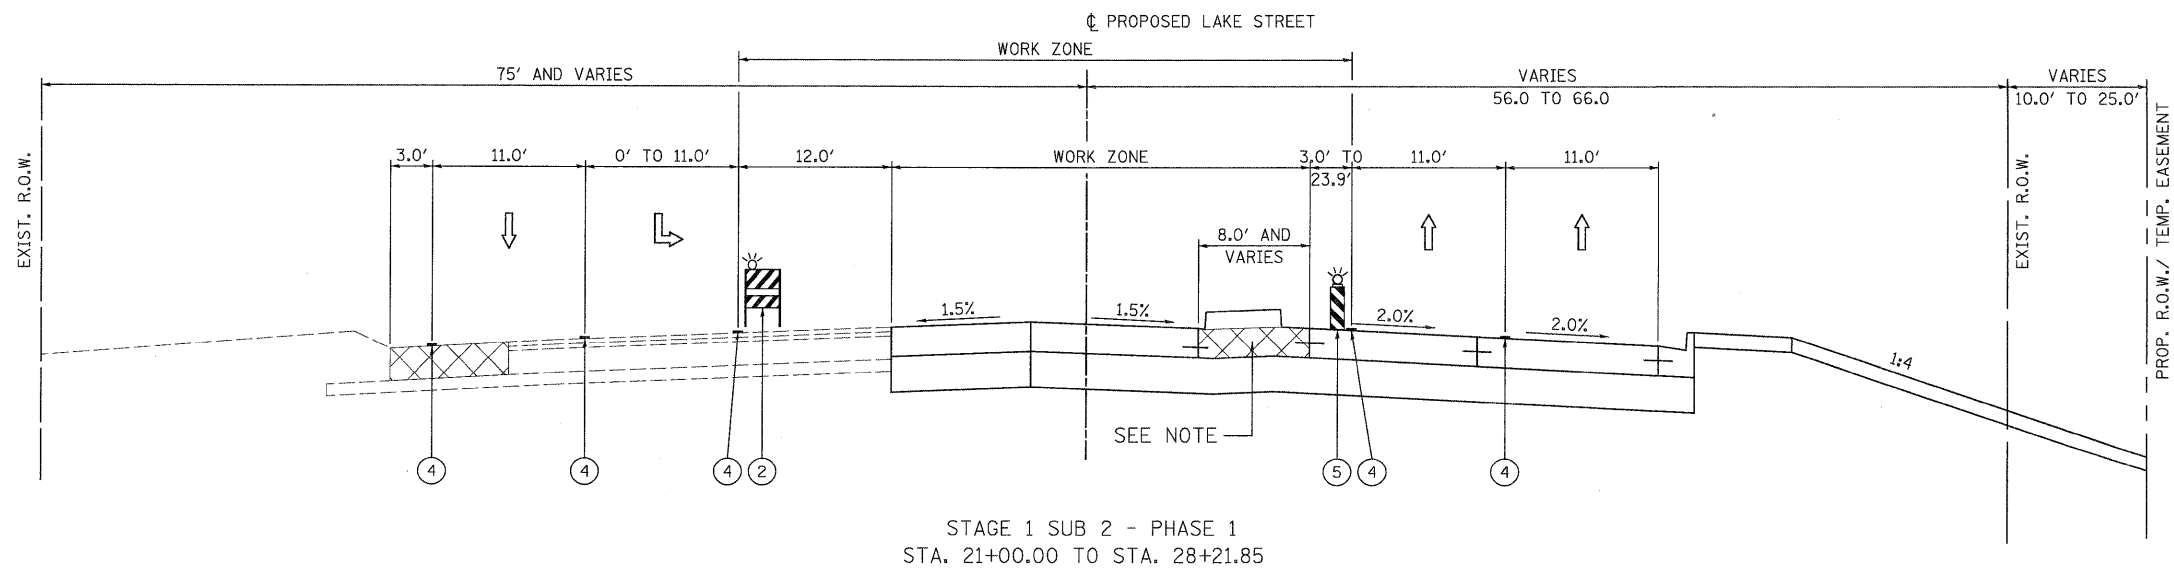

NOTE:
TEMPORARY PAVEMENT FROM STAGE 1 SUB 1.

<p>PATRICK ENGINEERING INC. 4970 VARSITY DRIVE LISLE, IL 60532 patrickengineering.com</p>	USER NAME = ckersten(Lisla_R)	DESIGNED - MJV	REVISED -
	PLOT CONFIG = PDF(Greg_Large).plt	DRAWN - EJB	REVISED -
	PLOT SCALE = 1:6,666.67	CHECKED - CPK	REVISED -
	PLOT DATE = 12/3/2010	DATE - 12/3/2010	REVISED -

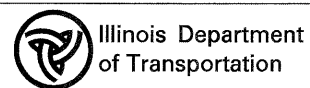

LAKE STREET		F.A. RTE.	SECTION	COUNTY	TOTAL SHEETS	SHEET NO.
SUGGESTED MAINTENANCE OF TRAFFIC		2578	532B	DUPAGE	781	129
TYPICAL SECTIONS - STAGE 1 SUB 2 PHASE 1		CONTRACT NO. 60477				
SCALE: 1"=50'	SHEET MOT-23 OF 136	STA.	TO STA.	FED. ROAD DIST. NO. ILLINOIS FED. AID PROJECT		