


STAGE 1 SUB 3 - PHASE 1
 STA. 8+00.00 TO STA. 15+00.00
 ③ TEMPORARY CONCRETE BARRIER FROM
 STA. 11+54.63 TO STA. 13+45.15

LEGEND

- ① TEMPORARY PAVEMENT (SEE SPECIAL PROVISION)
- ② TYPE II BARRICADES WITH STEADY BURNING LIGHTS (50 FT C-C TANGENTS, 25 FT C-C @ TAPERS & 12 FT C-C ALONG RADII)
- ③ VERTICAL PANELS WITH STEADY BURNING LIGHTS @ 50 FT C-C
- ④ WET TEMPORARY PAVEMENT MARKING TAPE
- ⑤ VERTICAL BARRICADES WITH STEADY BURNING LIGHTS (50 FT C-C @ TANGENTS, 25 FT C-C @ TAPERS & 12 FT C-C ALONG RADII)

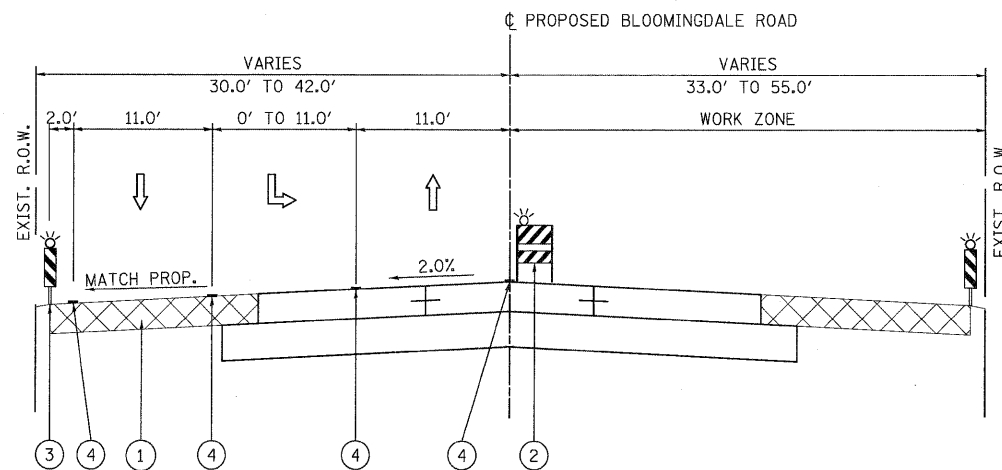

STAGE 1 SUB 3 - PHASE 1
 STA. 15+00.00 TO STA. 19+70.78

PATRICK ENGINEERING INC. 4970 VARSITY DRIVE LISLE, IL 60532 patrickengineering.com	USER NAME = okersten(Lisle.R) PLOT CONFIG = PDF(Grey, Large).plt PLOT SCALE = 1/6.66667 PLOT DATE = 12/3/2010	DESIGNED - MJV DRAWN - EJB CHECKED - CPK DATE - 12/3/2010	REVISED - REVISED - REVISED - REVISED -	Illinois Department of Transportation	NORDIC ROAD / BLOOMINGDALE ROAD SUGGESTED MAINTENANCE OF TRAFFIC TYPICAL SECTIONS - STAGE 1 SUB 3 PHASE 1		F.A. RTE. 257B	SECTION 532B	COUNTY DUPAGE	TOTAL SHEETS 781	SHEET NO. 137
	SCALE: 1"=50' SHEET MOT-31 OF 136 STA. TO STA.				CONTRACT NO. 60477		FED. ROAD DIST. NO. [ILLINOIS] FED. AID PROJECT				