


STAGE 2 SUB 2 - PHASE 1
 STA. 8+00.00 TO STA. 15+00.00
 ③ TEMPORARY CONCRETE BARRIER FROM
 STA. 11+54.63 TO STA. 13+45.15

LEGEND

- ① TEMPORARY PAVEMENT (SEE SPECIAL PROVISION)
- ② TYPE II BARRICADES WITH STEADY BURNING LIGHTS (50 FT C-C TANGENTS, 25 FT C-C @ TAPERS & 12 FT C-C ALONG RADII)
- ③ VERTICAL PANELS WITH STEADY BURNING LIGHTS @ 50 FT C-C
- ④ WET TEMPORARY PAVEMENT MARKING TAPE
- ⑤ VERTICAL BARRICADES WITH STEADY BURNING LIGHTS (50 FT C-C @ TANGENTS, 25 FT C-C @ TAPERS & 12 FT C-C ALONG RADII)

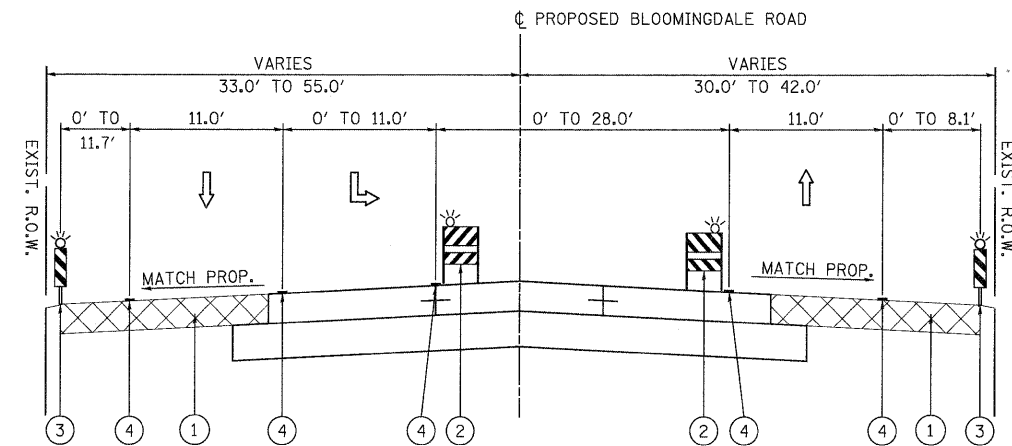


STAGE 2 SUB 2 - PHASE 1
 STA. 15+00.00 TO STA. 19+70.78

PATRICK ENGINEERING INC.
 4970 VARSITY DRIVE
 LISLE, IL 60532
 patrickengineering.com

USER NAME = okersten(Lisle_R)
 PLOT CONFIG = PDF(Reg_Large).plt
 PLOT SCALE = 1:6,666.7
 PLOT DATE = 12/3/2010

DESIGNED - MJV
 DRAWN - EJB
 CHECKED - CPK
 DATE - 12/3/2010

REVISED -
 REVISED -
 REVISED -
 REVISED -

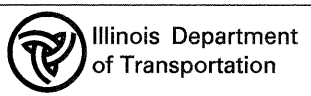

NORDIC ROAD / BLOOMINGDALE ROAD
 SUGGESTED MAINTENANCE OF TRAFFIC
 TYPICAL SECTIONS - STAGE 2 SUB 2 PHASE 1
 SCALE: 1"=50' SHEET MOT-33 OF 136 STA. TO STA.

| F.A. RTE. | SECTION | COUNTY | TOTAL SHEETS | SHEET NO. |
|---|---------|--------|--------------------|-----------|
| 2578 | 532B | DUPAGE | 781 | 139 |
| FED. ROAD DIST. NO. ILLINOIS FED. AID PROJECT | | | CONTRACT NO. 60477 | |