


STAGE 2 - PHASE 2
STA. 223+00.00 TO STA. 229+00.00

LEGEND

- ① TEMPORARY PAVEMENT (SEE SPECIAL PROVISION)
- ② TYPE II BARRICADES WITH STEADY BURNING LIGHTS (50 FT C-C TANGENTS, 25 FT C-C @ TAPERS & 12 FT C-C ALONG RADII)
- ③ VERTICAL PANELS WITH STEADY BURNING LIGHTS @ 50 FT C-C
- ④ WET TEMPORARY PAVEMENT MARKING TAPE
- ⑤ VERTICAL BARRICADES WITH STEADY BURNING LIGHTS (50 FT C-C @ TANGENTS, 25 FT C-C @ TAPERS & 12 FT C-C ALONG RADII)

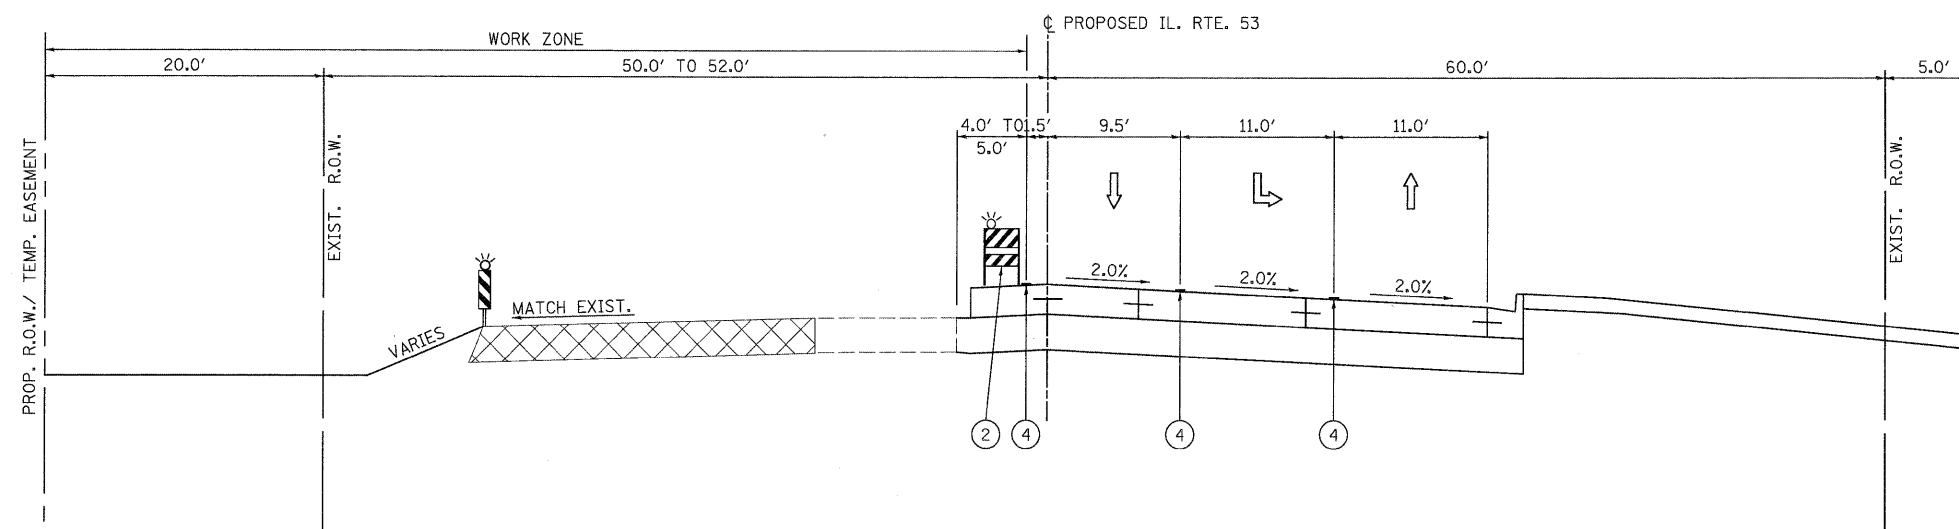

STAGE 2 - PHASE 2
STA. 229+00.00 TO STA. 232+74.05

PATRICK ENGINEERING INC. 4970 VARSITY DRIVE LISLE, IL 60532 patrickengineering.com	USER NAME = gkarsten@lisle.il	DESIGNED - MJV	REVISED -	Illinois Department of Transportation	ILLINOIS ROUTE 53 SUGGESTED MAINTENANCE OF TRAFFIC TYPICAL SECTIONS - STAGE 2 PHASE 2		F.A. RTE. 2578	SECTION 532B	COUNTY	TOTAL SHEETS 781	SHEET NO. 149
	PLT CONFIG = PDF@reg.Large.plt	DRAWN - EJB	REVISED -		SCALE: 1"=50'	SHEET MOT-43 OF 136	STA. TO STA.	DUPAGE	CONTRACT NO. 60477		
	PLT SCALE = 1:6,66667	CHECKED - CPK	REVISED -					FED. ROAD DIST. NO.	ILLINOIS	FED. AID PROJECT	
	PLT DATE = 12/3/2010	DATE - 12/3/2010	REVISED -								