


STAGE 3 - PHASE 2
STA. 170+20.66 TO STA. 186+50.00

LEGEND

- ① TEMPORARY PAVEMENT (SEE SPECIAL PROVISION)
- ② TYPE II BARRICADES WITH STEADY BURNING LIGHTS (50 FT C-C TANGENTS, 25 FT C-C @ TAPERS & 12 FT C-C ALONG RADII)
- ③ VERTICAL PANELS WITH STEADY BURNING LIGHTS @ 50 FT C-C
- ④ WET TEMPORARY PAVEMENT MARKING TAPE
- ⑤ VERTICAL BARRICADES WITH STEADY BURNING LIGHTS (50 FT C-C @ TANGENTS, 25 FT C-C @ TAPERS & 12 FT C-C ALONG RADII)

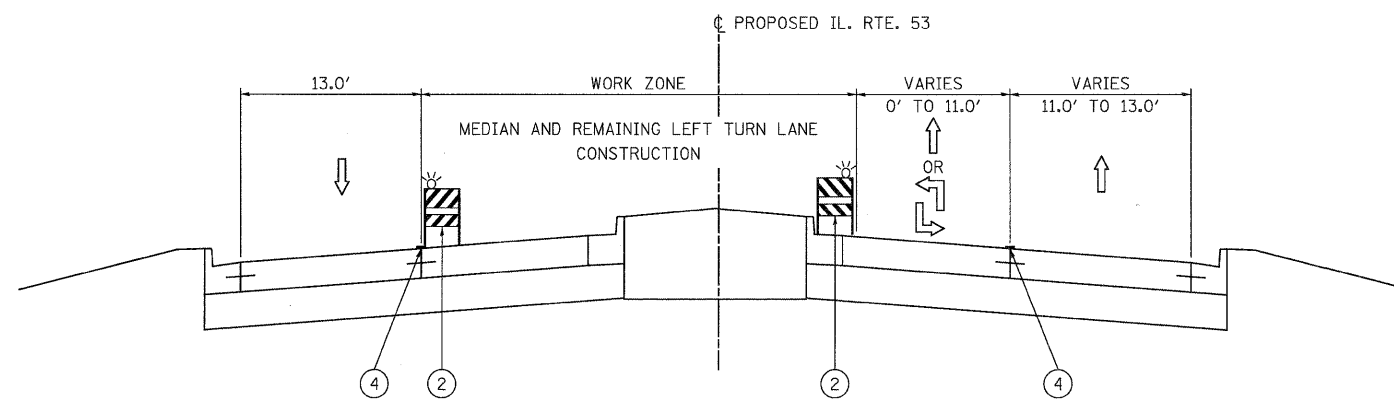

STAGE 3 - PHASE 2
STA. 186+50.00 TO STA. 247+66.18

PATRICK ENGINEERING INC. 4970 VARSITY DRIVE LISLE, IL 60532 patrickengineering.com	USER NAME = ckersten@lisle.ri	DESIGNED - MJV	REVISED -	Illinois Department of Transportation	ILLINOIS ROUTE 53 SUGGESTED MAINTENANCE OF TRAFFIC TYPICAL SECTIONS - STAGE 3 PHASE 2		F.A. RTE.	SECTION	COUNTY	TOTAL SHEETS	SHEET NO.
	PLOT CONFIG = PDF(Grey, Large).plt	DRAWN - EJB	REVISED -		SCALE: 1"=50'	SHEET MOT-46 OF 136	STA.	TO STA.	2578	532B	DUPAGE
PLOT SCALE = 1/8"=1'-0"	CHECKED - CPK	DATE - 12/3/2010	REVISED -				CONTRACT NO. 60477				
PLOT DATE = 12/3/2010							FED. ROAD DIST. NO. ILLINOIS FED. AID PROJECT				