


STAGE 1 SUB 2 - PHASE 2  
STA. 10+94.48 TO STA. 15+00.00

LEGEND

- ① TEMPORARY PAVEMENT (SEE SPECIAL PROVISION)
- ② TYPE II BARRICADES WITH STEADY BURNING LIGHTS (50 FT C-C TANGENTS, 25 FT C-C @ TAPERS & 12 FT C-C ALONG RADII)
- ③ VERTICAL PANELS WITH STEADY BURNING LIGHTS @ 50 FT C-C
- ④ WET TEMPORARY PAVEMENT MARKING TAPE
- ⑤ VERTICAL BARRICADES WITH STEADY BURNING LIGHTS (50 FT C-C @ TANGENTS, 25 FT C-C @ TAPERS & 12 FT C-C ALONG RADII)

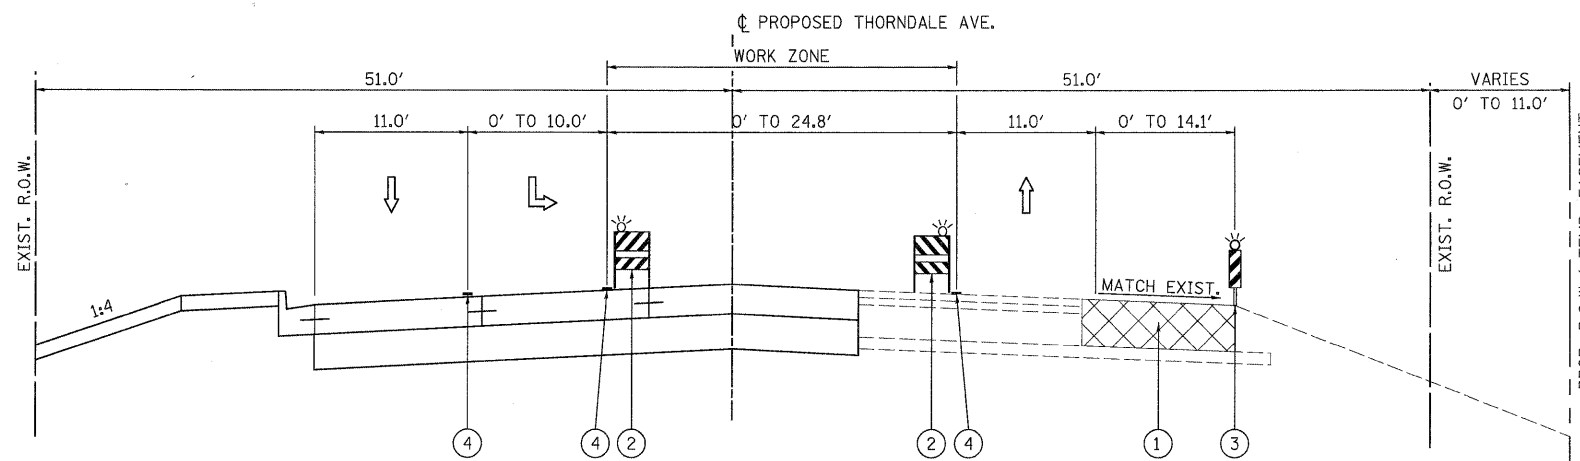


STAGE 1 SUB 2 - PHASE 2  
STA. 15+00.00 TO STA. 20+77.72

**PATRICK ENGINEERING INC.**  
4970 VARSITY DRIVE  
LISLE, IL 60532  
patrickengineering.com

USER NAME = akorsten\lisa\_r  
PLOT CONFIG = PDF\Grey\_Large.plt  
PLOT SCALE = 1:6.66667  
PLOT DATE = 12/3/2010

DESIGNED - MJV  
DRAWN - EJB  
CHECKED - CPK  
DATE - 12/3/2010

REVISED -  
REVISED -  
REVISED -  
REVISED -

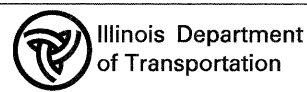

**THORNDALE AVENUE**  
**SUGGESTED MAINTENANCE OF TRAFFIC**  
**TYPICAL SECTIONS - STAGE 1 SUB 2 PHASE 2**

SCALE: 1"=50' SHEET MOT-61 OF 136 STA. TO STA.

F.A. RTE.	SECTION	COUNTY	TOTAL SHEETS	SHEET NO.
2578	532B	DUPAGE	781	167
FED. ROAD DIST. NO. ILLINOIS FED. AID PROJECT			CONTRACT NO. 60477	