


LEGEND

	TEMPORARY PAVEMENT		TYPE II BARRICADES OR DRUMS WITH STEADY BURNING LIGHTS @ 50 FT CENTERS ALONG ROADWAY (TANGENT), 25 FT CENTERS ALONG TAPERS AND 12 FT CENTERS ALONG RADII		VERTICAL PANEL WITH STEADY BURNING LIGHT 50 FT C-C
	WORK ZONE		TYPE III BARRICADES WITH FLASHING LIGHTS		DIRECTION OF TRAFFIC
	ARROW BOARD				

RECONSTRUCTION LIMIT
0/S = 97.28' RT

EXIST. CL GROVE ST

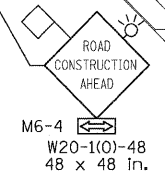


I-355 OVER IL RTE 53

I-355 OVER IL RTE 53

MATCH LINE STATION 135+00

MATCH LINE STATION 121+00

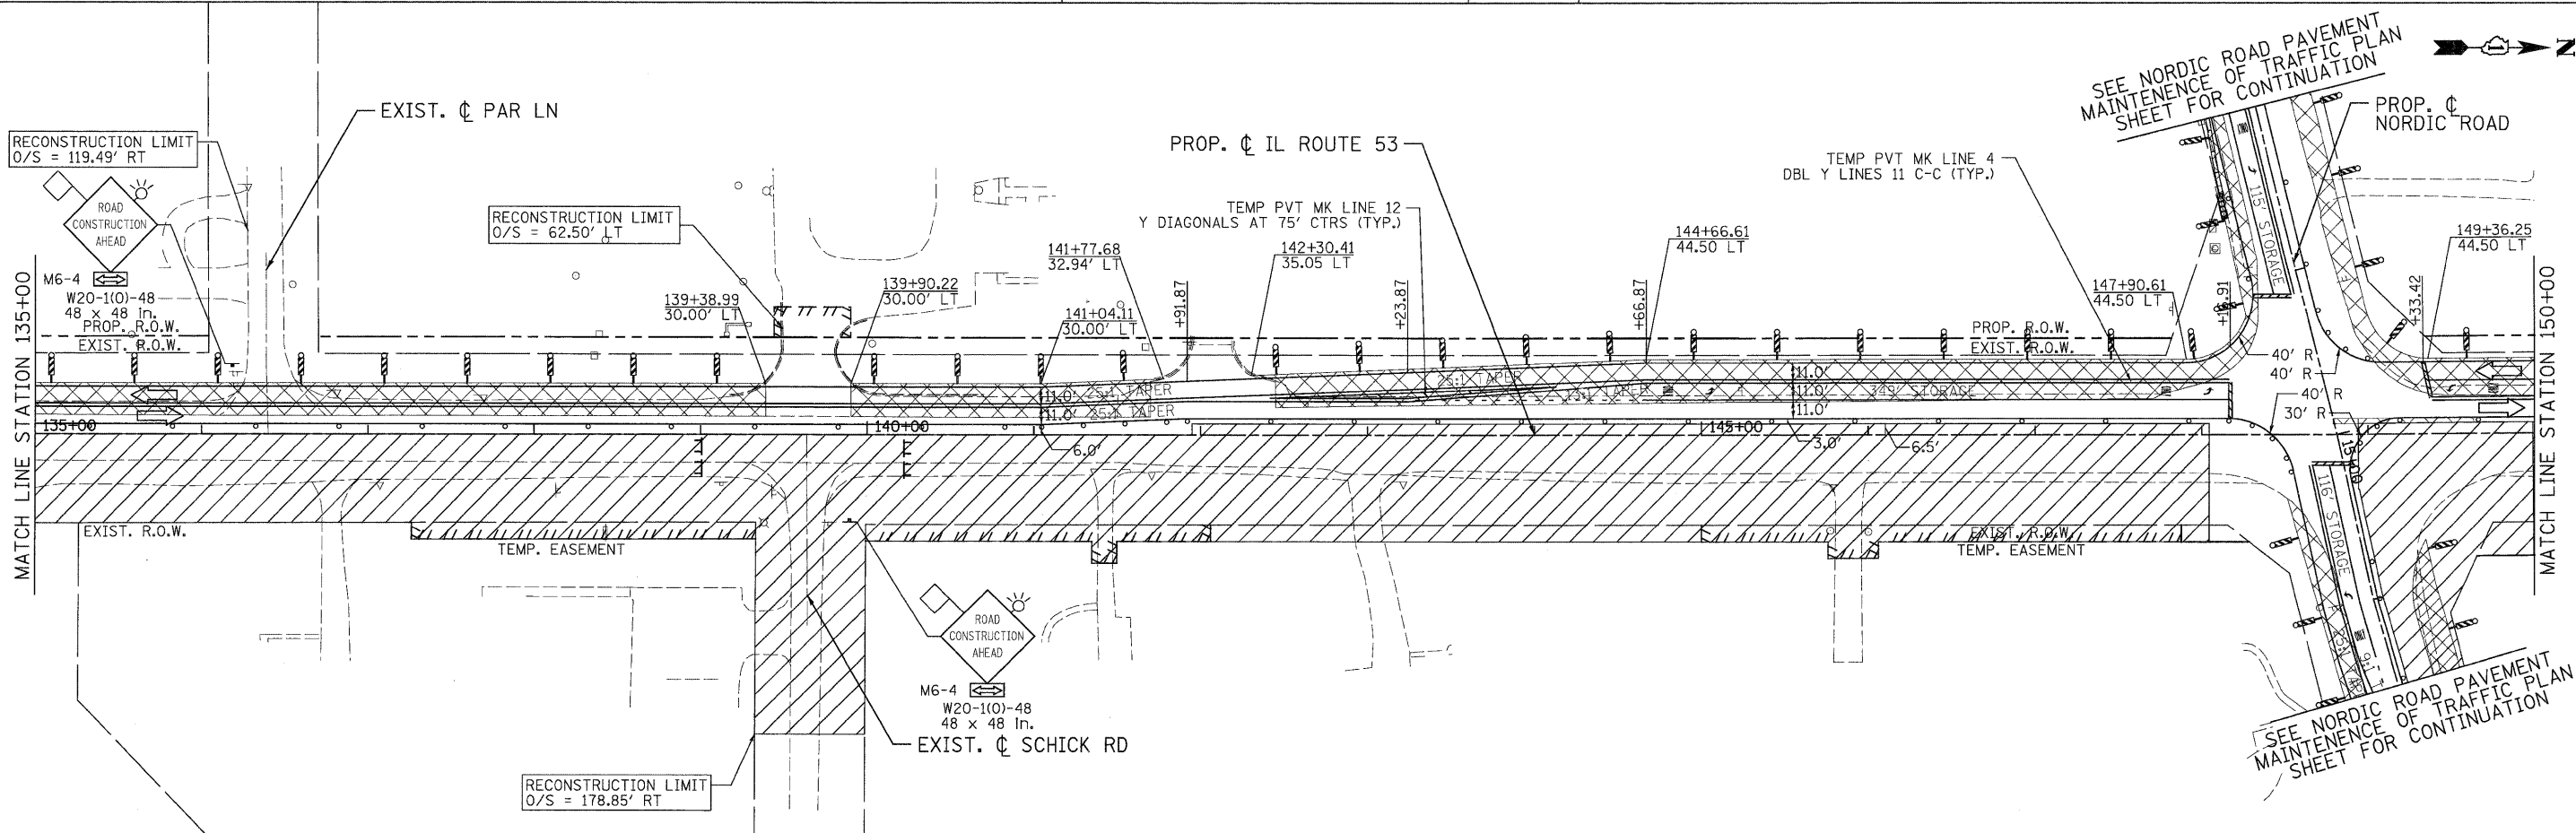

MATCH LINE STATION 135+00

MATCH LINE STATION 150+00

PATRICK ENGINEERING INC.
4970 VARSITY DRIVE
LISLE, IL 60532
patrickengineering.com

USER NAME = ckersten@lisa.ei.com
PLOT CONFIG = PDF(Grey, Large).plt
PLOT SCALE = 1:50
PLOT DATE = 12/3/2010

DESIGNED - MJV
DRAWN - MJV
CHECKED - JJC
DATE - 12/3/2010

REVISED -
REVISED -
REVISED -
REVISED -



ILLINOIS ROUTE 53
SUGGESTED STAGES OF CONSTRUCTION & TRAFFIC CONTROL
STAGE 1 PHASE 1

SCALE: 1"=50' SHEET MOT-69 OF 136 STA. 121+00 TO STA. 150+00

F.A.U. RTE.	SECTION	COUNTY	TOTAL SHEETS	SHEET NO.
2578	532B	DUPAGE	781	175
				CONTRACT NO. 60477
FED. ROAD DIST. NO. ILLINOIS FED. AID PROJECT				

G:\DOT\9356_A0_11.53\Drawings\CADD Sheets\1139797-sh-t-staging-175.dgn