
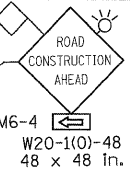


ADVANCE SIGNING DETAIL:

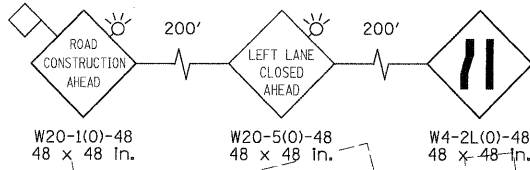


I-355 OVER LAKE STREET

PROP. CL LAKE STREET

WET TEM PM TAPE T3 4
W EDGE LINE (TYP.)

LT LANE DROP AT 50:1 TAPER

RECONSTRUCTION LIMIT
STA. 12+84.66

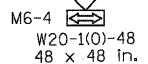

SEE ADVANCE
SIGNING DETAIL

MATCH LINE
LAKE STREET STA. 18+00

SEE IL ROUTE 53
MAINTENANCE OF TRAFFIC PLAN
SHEETS FOR CONTINUATION

PROP. CL IL ROUTE 53

PROP. CL LAKE STREET


WET TEM PM TAPE T3 6
W LANE LINE (TYP.)

WET TEM PM TAPE T3 6
W DOTTED LINE (TYP.)

RECONSTRUCTION LIMIT
STA. 28+21.85

SEE ADVANCE
SIGNING DETAIL

MATCH LINE
LAKE STREET STA. 18+00

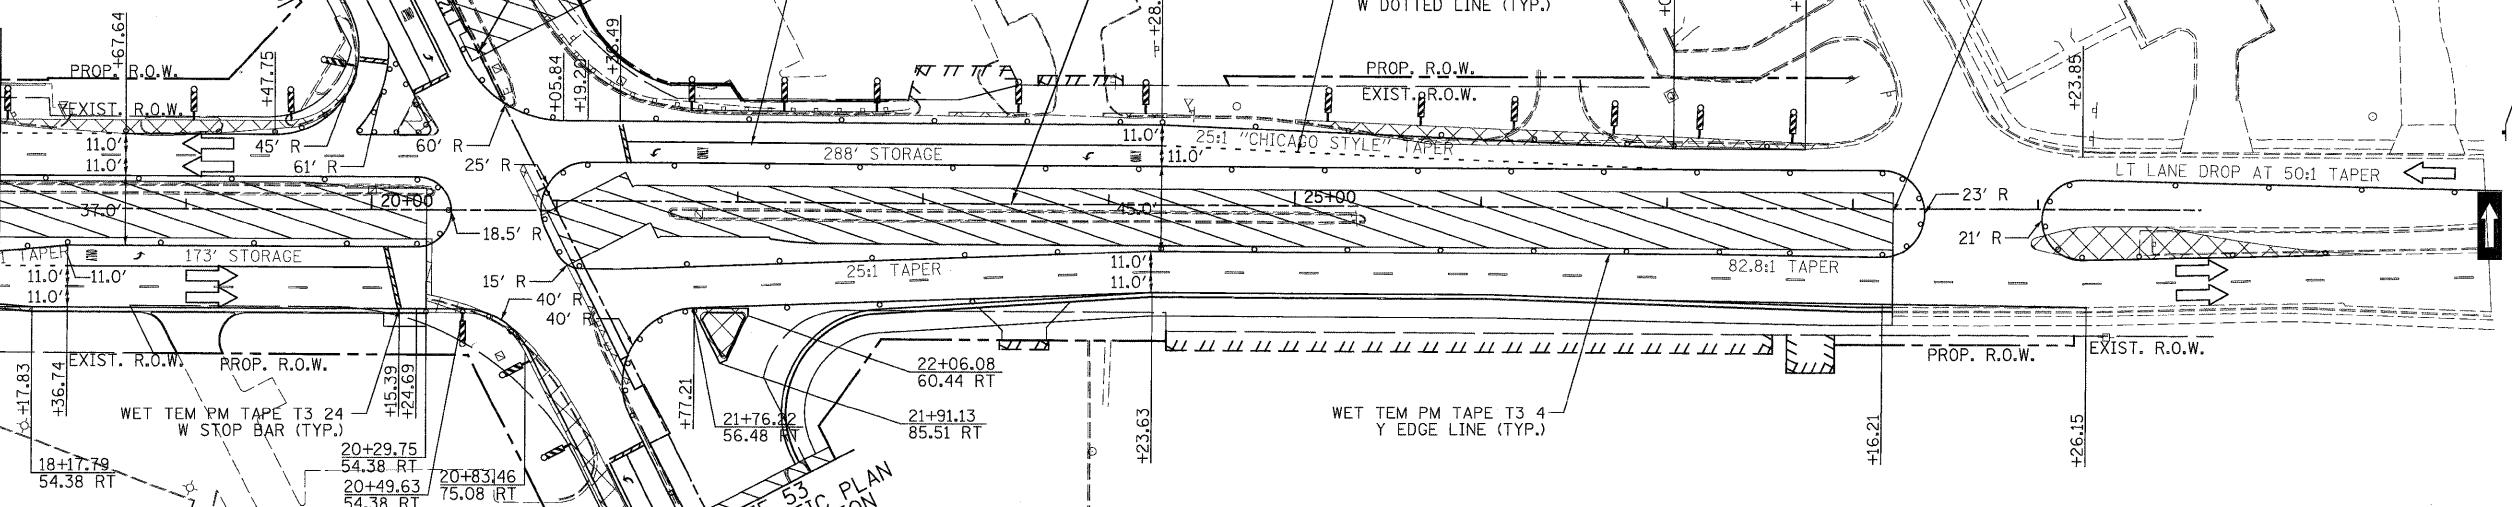

SEE IL ROUTE 53
MAINTENANCE OF TRAFFIC PLAN
SHEETS FOR CONTINUATION

LEGEND

- TEMPORARY PAVEMENT
- WORK ZONE
- ARROW BOARD
- TYPE II BARRICADES OR DRUMS WITH STEADY BURNING LIGHTS @ 50 FT CENTERS ALONG ROADWAY (TANGENT), 25 FT CENTERS ALONG TAPERS AND 12 FT CENTERS ALONG RADII
- TYPE III BARRICADES WITH FLASHING LIGHTS
- DIRECTION OF TRAFFIC
- VERTICAL PANEL WITH STEADY BURNING LIGHT 50 FT C-C

PATRICK ENGINEERING INC. 4970 VARSITY DRIVE LISLE, IL 60532 patrickengineering.com	USER NAME = okersten@lisle.r	DESIGNED - MJV	REVISED -
	PLOT CONFIG = PDF0-reg-Large.plt	DRAWN - MJV	REVISED -
	PLOT SCALE = 1:50	CHECKED - JJC	REVISED -
	PLOT DATE = 12/3/2010	DATE - 12/3/2010	REVISED -



LAKE STREET
SUGGESTED STAGES OF CONSTRUCTION & TRAFFIC CONTROL
STAGE 1 SUB-STAGE 2 PHASE 1

F.A. RTE.	SECTION	COUNTY	TOTAL SHEETS	SHEET NO.
2578	532B	DUPAGE	781	181
FED. ROAD DIST. NO. ILLINOIS FED. AID PROJECT			CONTRACT NO. 60477	

G:\1007\9386_A2\1153\Drawings\CADD Sheets\019139797-ght-staging_181.dgn