


LEGEND

| | | |
|--------------------|--|--|
| TEMPORARY PAVEMENT | TYPE II BARRICADES OR DRUMS WITH STEADY BURNING LIGHTS @ 50 FT CENTERS ALONG ROADWAY (TANGENT), 25 FT CENTERS ALONG TAPERS AND 12 FT CENTERS ALONG RADII | VERTICAL PANEL WITH STEADY BURNING LIGHT 50 FT C-C |
| WORK ZONE | TYPE III BARRICADES WITH FLASHING LIGHTS | DIRECTION OF TRAFFIC |
| ARROW BOARD | | |

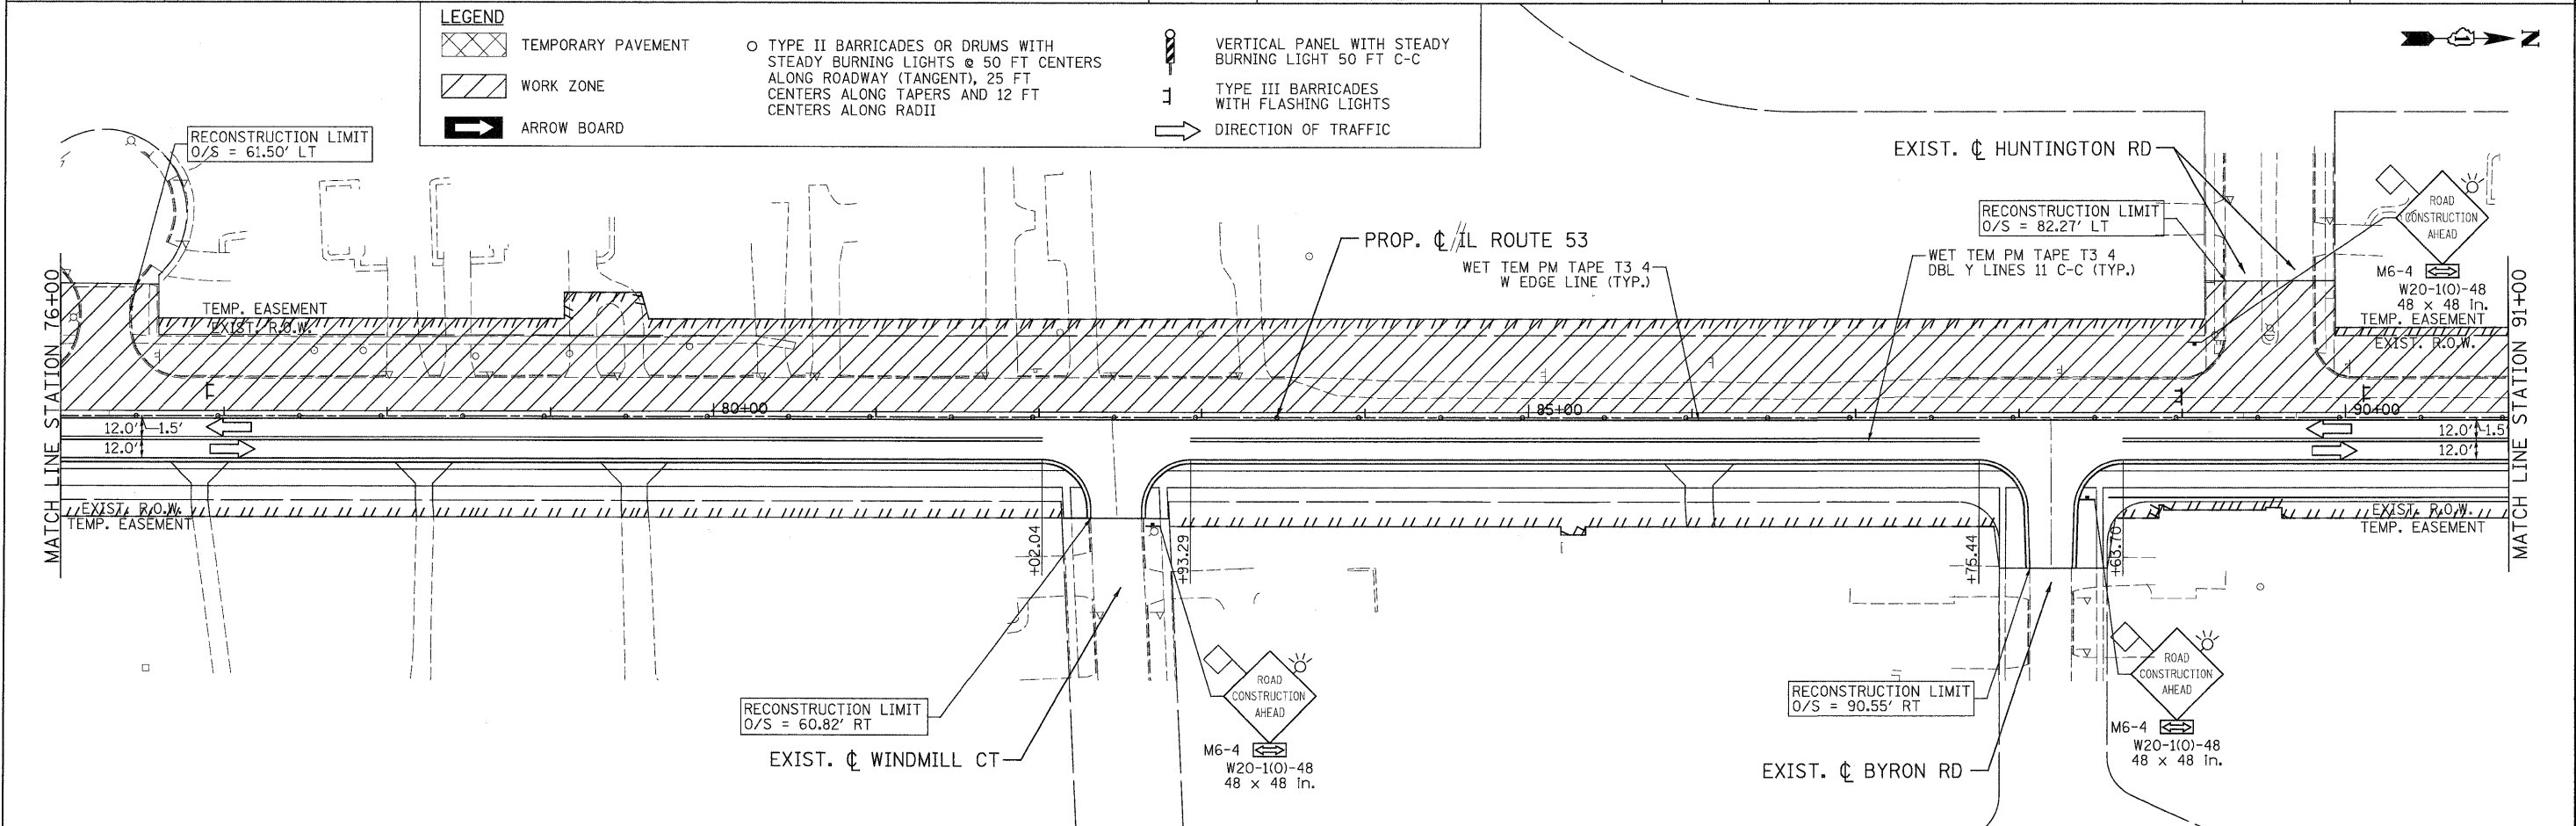

| | | | | | | | | |
|---|--|--|--|--|---|--|--|--|
| PATRICK ENGINEERING INC. 4970 VARSITY DRIVE LISLE, IL 60532 patrickengineering.com | USER NAME = ckersten@lisle.ri PLOT CONFIG = PDF10reg_Large1.plt PLOT SCALE = 1:50 PLOT DATE = 12/3/2010 | DESIGNED - MJV DRAWN - MJV CHECKED - JJC DATE - 12/3/2010 | REVISED - REVISED - REVISED - REVISED - | Illinois Department of Transportation | ILLINOIS ROUTE 53 SUGGESTED STAGES OF CONSTRUCTION & TRAFFIC CONTROL STAGE 2 PHASE 1 | | | F.A.U. RTE. 2578 SECTION 532B COUNTY DUPAGE TOTAL SHEETS 781 SHEET NO. 187 CONTRACT NO. 60477 |
| | SCALE: 1"=50' SHEET M01-81 OF 136 STA. 61+00 TO STA. 91+00 | | | | FED. ROAD DIST. NO. ILLINOIS FED. AID PROJECT | | | |

G:\DOT\9356.A8.(IL53)\D-awings\CADD Sheets\019139797-sh2-staging_187.dgn