


**LEGEND**

	TEMPORARY PAVEMENT		TYPE II BARRICADES OR DRUMS WITH STEADY BURNING LIGHTS @ 50 FT CENTERS ALONG ROADWAY (TANGENT), 25 FT CENTERS ALONG TAPERS AND 12 FT CENTERS ALONG RADII		VERTICAL PANEL WITH STEADY BURNING LIGHT 50 FT C-C
	WORK ZONE		TYPE III BARRICADES WITH FLASHING LIGHTS		DIRECTION OF TRAFFIC
	ARROW BOARD				

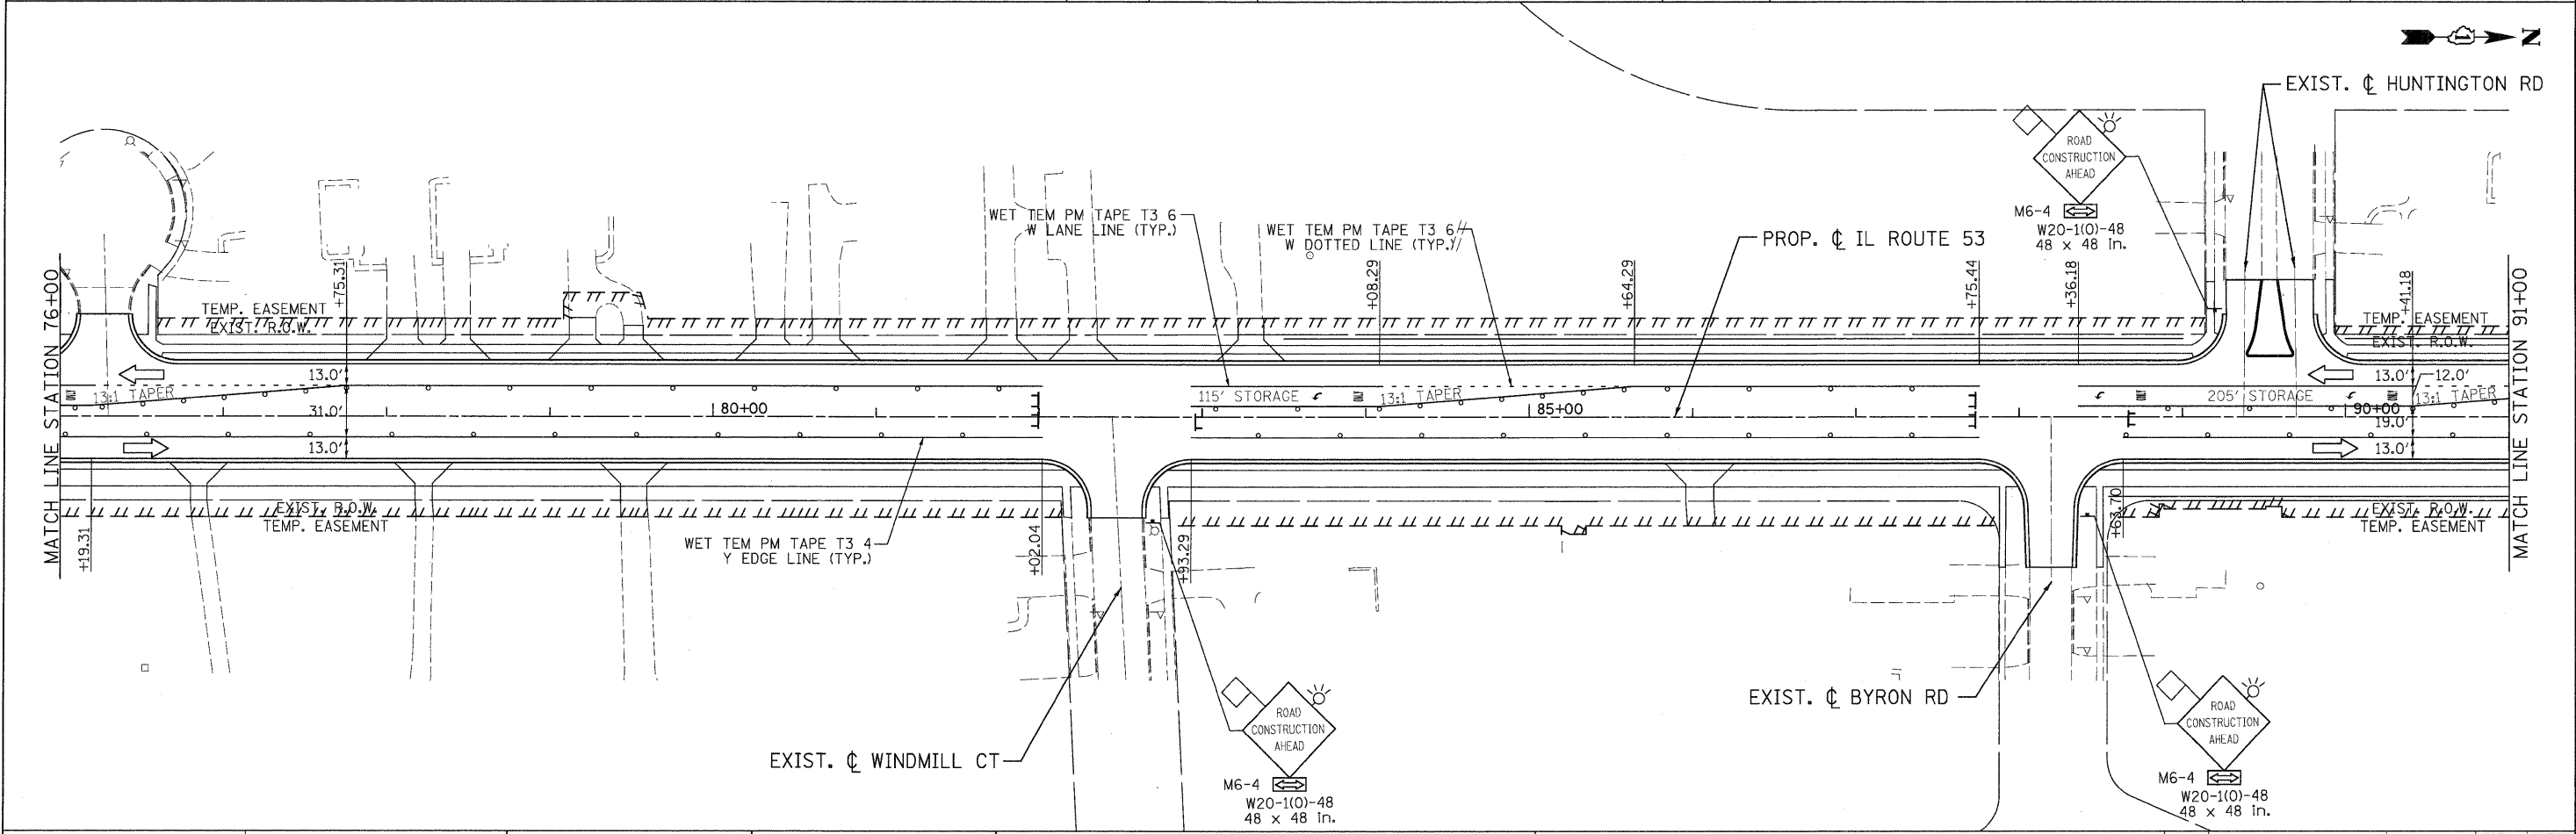

 PATRICK ENGINEERING INC. 4970 VARSITY DRIVE LISLE, IL 60532 patrickengineering.com	USER NAME = ckersten@lisle.il.gov PLOT CONFIG = PDF(Grey-Large).plt PLOT SCALE = 1:50 PLOT DATE = 12/3/2010	DESIGNED - MJV DRAWN - MJV CHECKED - JJC DATE - 12/3/2010	REVISED - REVISED - REVISED - REVISED -	 Illinois Department of Transportation	<b>ILLINOIS ROUTE 53</b> <b>SUGGESTED STAGES OF CONSTRUCTION &amp; TRAFFIC CONTROL</b> <b>STAGE 3 PHASE 1</b>			F.A.U. RTE. = 2578 SECTION = 532B COUNTY = DUPAGE TOTAL SHEETS = 781 SHEET NO. = 201	CONTRACT NO. 60477
	SCALE: 1"=50'    SHEET M0T-95 OF 136    STA. 61+00 TO STA. 91+00				FED. ROAD DIST. NO. ILLINOIS FED. AID PROJECT				

G:\M0T\9356\_A8\_IL53\Drawings\CADD Sheets\019139797-9ht-staging\_201.dgn