

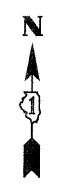


ADVANCE SIGNING DETAIL:

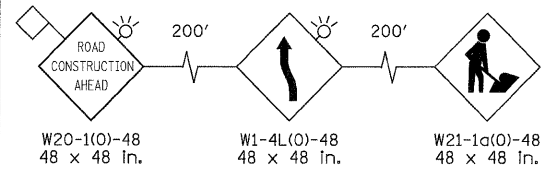

SEE IL ROUTE 53  
MAINTENANCE OF TRAFFIC PLAN  
SHEETS FOR CONTINUATION

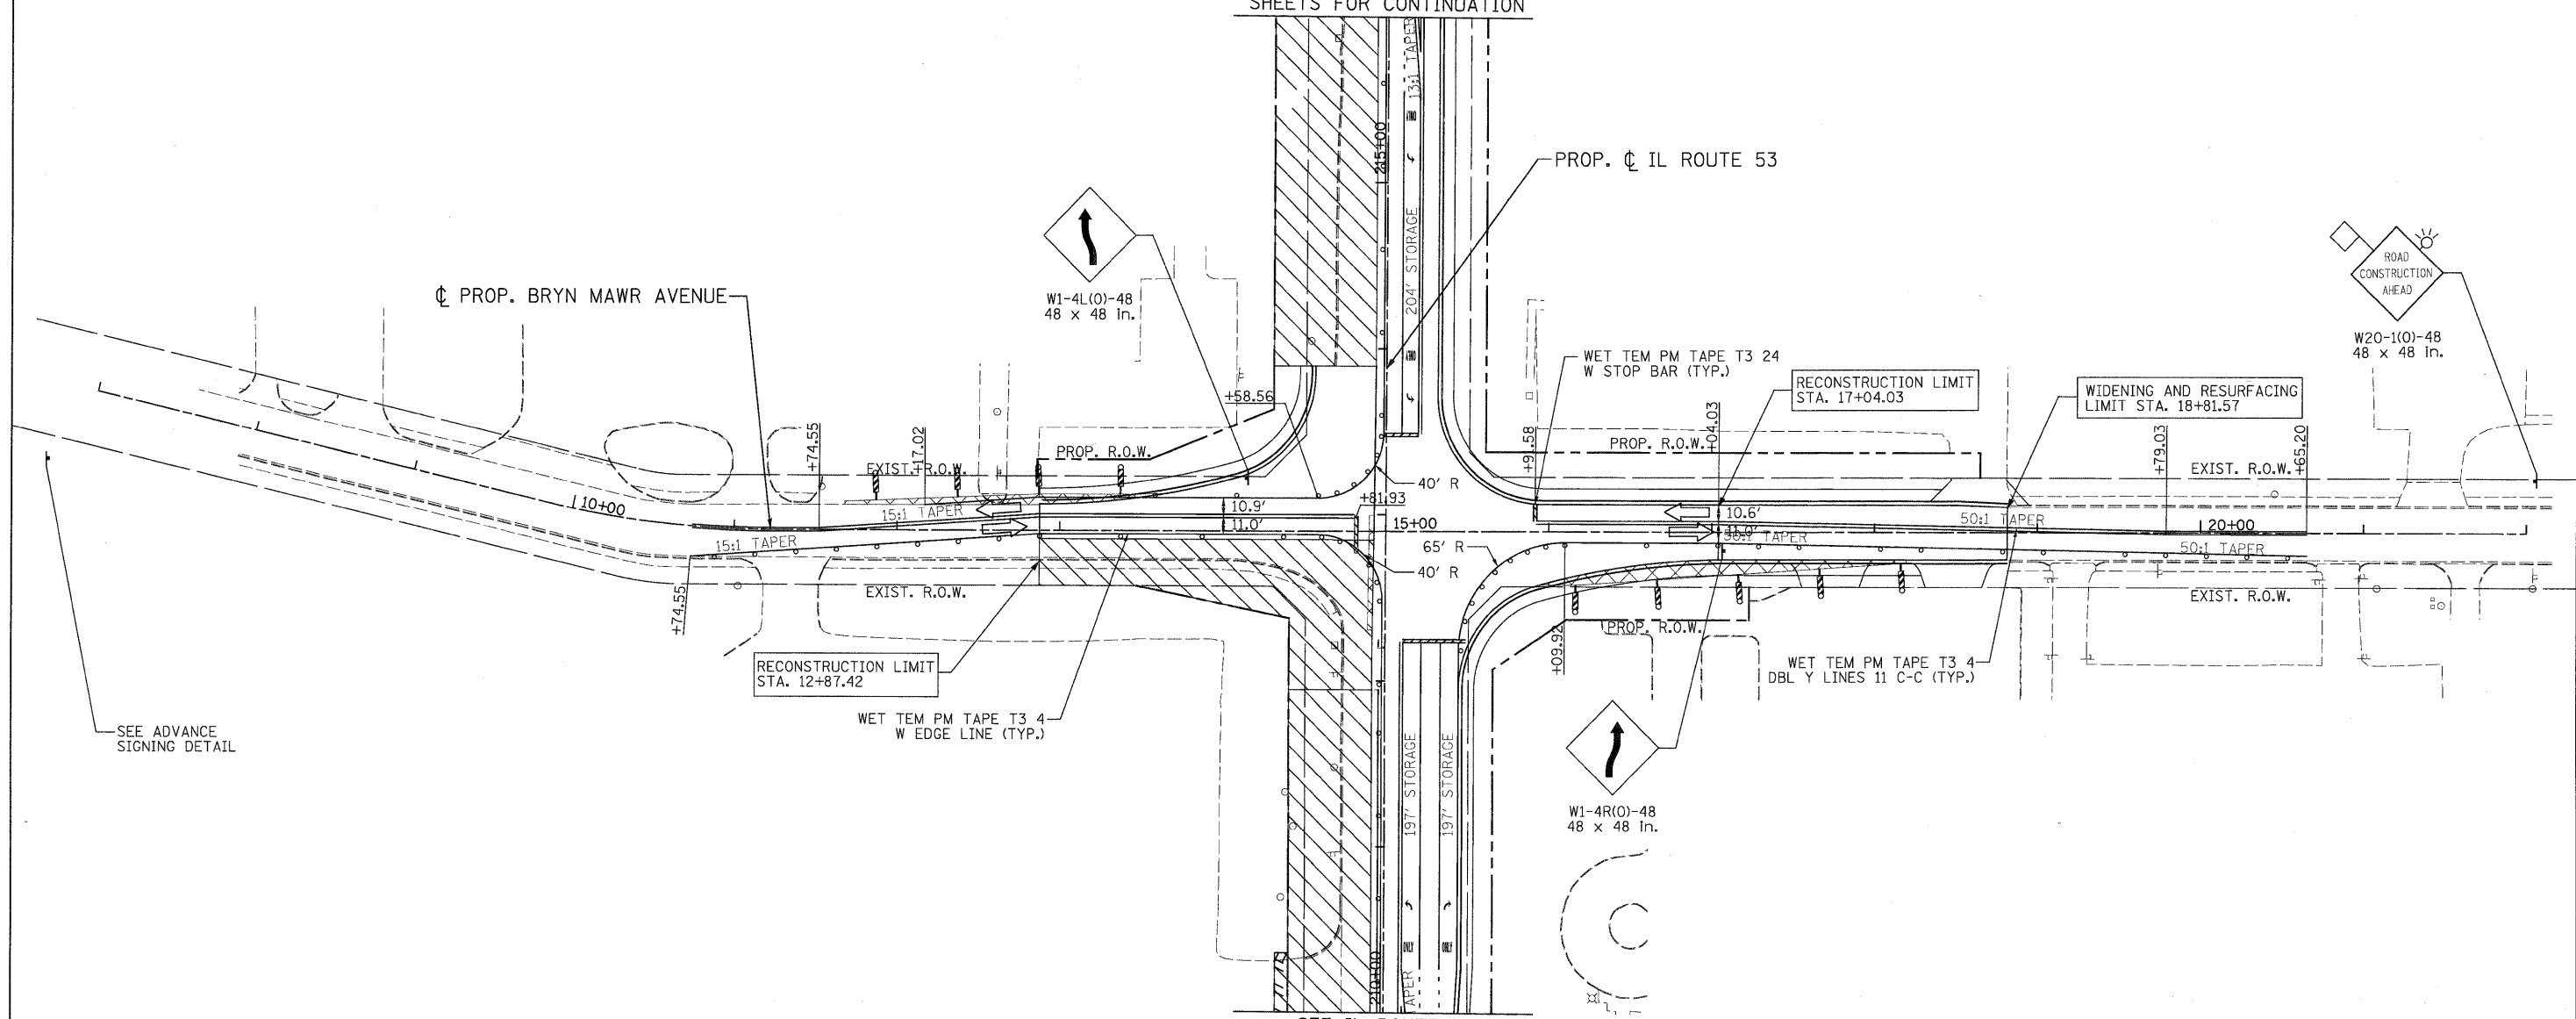

SEE IL ROUTE 53  
MAINTENANCE OF TRAFFIC PLAN  
SHEETS FOR CONTINUATION

LEGEND	
	TEMPORARY PAVEMENT
	WORK ZONE
	ARROW BOARD
	TYPE II BARRICADES OR DRUMS WITH STEADY BURNING LIGHTS @ 50 FT CENTERS ALONG ROADWAY (TANGENT), 25 FT CENTERS ALONG TAPERS AND 12 FT CENTERS ALONG RADII
	VERTICAL PANEL WITH STEADY BURNING LIGHT 50 FT C-C
	TYPE III BARRICADES WITH FLASHING LIGHTS
	DIRECTION OF TRAFFIC

 PATRICK ENGINEERING INC. 4970 VARSITY DRIVE LISLE, IL 60532 patrickengineering.com	USER NAME = akorsten(Lisle_R)	DESIGNED - MJV	REVISED -
	PLOT CONFIG = PDF(Grey_Large).plt	DRAWN - MJV	REVISED -
	PLOT SCALE = 1:500	CHECKED - JJC	REVISED -
	PLOT DATE = 12/3/2010	DATE - 12/3/2010	REVISED -



**BRYN MAWR AVENUE**  
**SUGGESTED STAGES OF CONSTRUCTION & TRAFFIC CONTROL**  
**STAGE 2 SUB-STAGE 3 PHASE 2**

SCALE: 1"=50' SHEET MOT-126 OF 136 STA. TO STA.

F.A. RTE. 2578	SECTION 532B	COUNTY DUPAGE	TOTAL SHEETS 781	SHEET NO. 232
FED. ROAD DIST. NO. ILLINOIS FED. AID PROJECT			CONTRACT NO. 60477	

G:\IDOT\9356\_A0\_IL53\Drawings\CADD Sheets\019139797-shr-staging\_232.dgn