

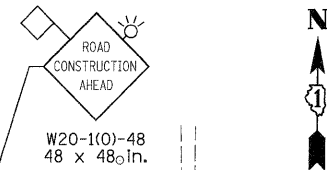


ADVANCE SIGNING DETAIL:

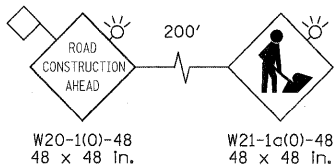


SEE IL ROUTE 53
MAINTENANCE OF TRAFFIC
SHEETS FOR CONTINUATION

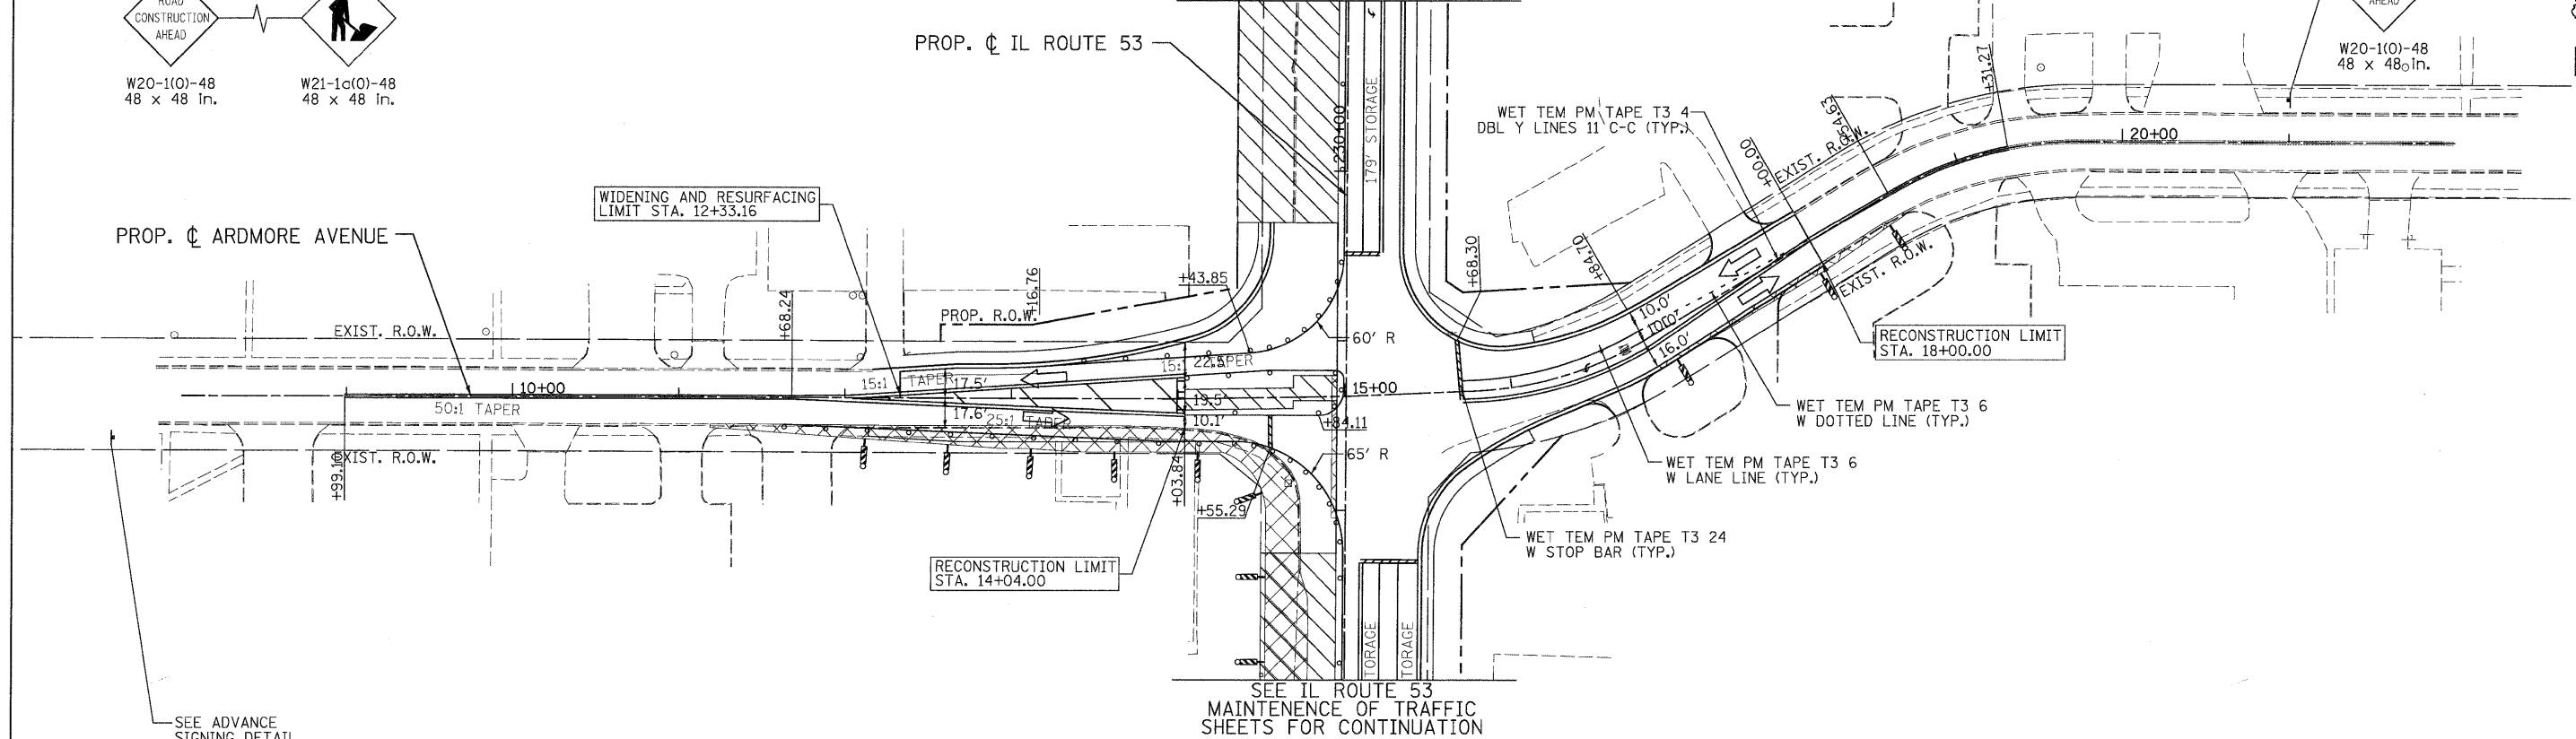

SEE IL ROUTE 53
MAINTENANCE OF TRAFFIC
SHEETS FOR CONTINUATION

SEE ADVANCE
SIGNING DETAIL

SEE IL ROUTE 53
MAINTENANCE OF TRAFFIC
SHEETS FOR CONTINUATION

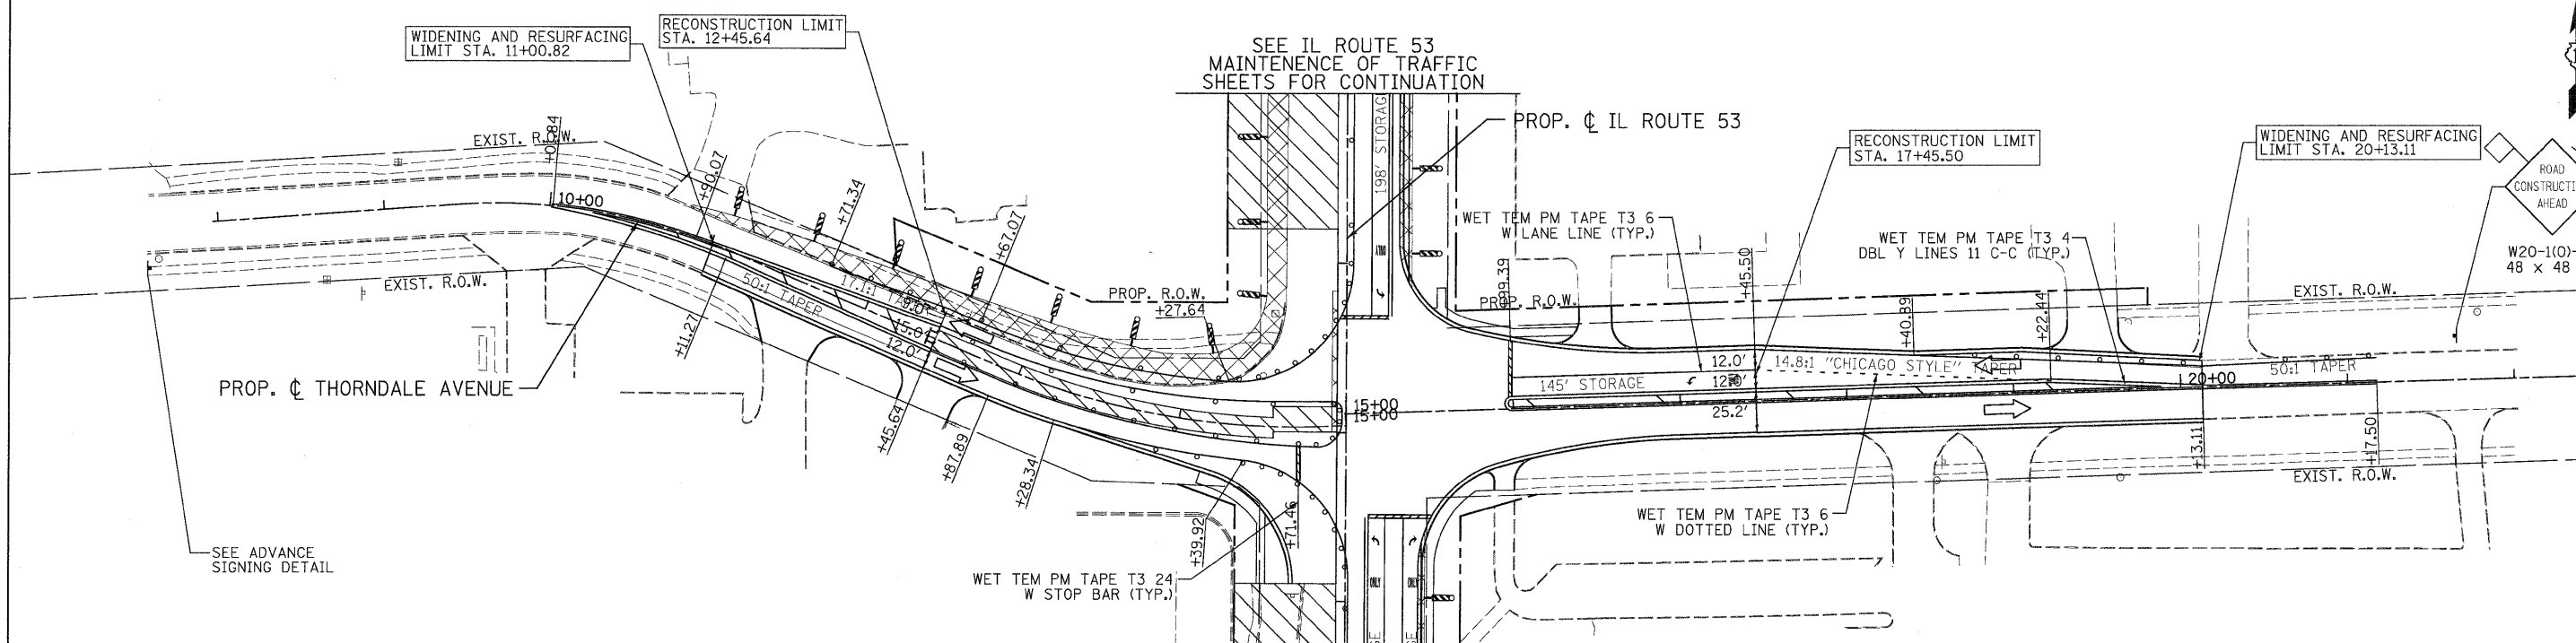


SEE IL ROUTE 53
MAINTENANCE OF TRAFFIC
SHEETS FOR CONTINUATION

SEE ADVANCE
SIGNING DETAIL

LEGEND

- TEMPORARY PAVEMENT
- WORK ZONE
- ARROW BOARD
- TYPE II BARRICADES OR DRUMS WITH STEADY BURNING LIGHTS @ 50 FT CENTERS ALONG ROADWAY (TANGENT), 25 FT CENTERS ALONG TAPERS AND 12 FT CENTERS ALONG RADII
- VERTICAL PANEL WITH STEADY BURNING LIGHT 50 FT C-C
- TYPE III BARRICADES WITH FLASHING LIGHTS
- DIRECTION OF TRAFFIC

PATRICK ENGINEERING INC. 4870 VARSITY DRIVE LISLE, IL 60532 patrickengineering.com	USER NAME = okersten@lisle.R	DESIGNED - MJV	REVISED -
	PLOT CONFIG = PDF(Gray, Large).plt	DRAWN - MJV	REVISED -
	PLOT SCALE = 1:50	CHECKED - JJC	REVISED -
	PLOT DATE = 12/3/2010	DATE - 12/3/2010	REVISED -

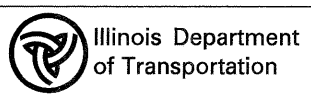

ARDMORE AVENUE, THORNDALE AVENUE
SUGGESTED STAGES OF CONSTRUCTION & TRAFFIC CONTROL
STAGE 2 SUB-STAGE 2 PHASE 2

F.A. RTE. 2578	SECTION 532B	COUNTY	TOTAL SHEETS 781	SHEET NO. 234
FED. ROAD DIST. NO. ILLINOIS		FED. AID PROJECT		
CONTRACT NO. 60477				