



LEGEND

	TEMPORARY PAVEMENT		TYPE II BARRICADES OR DRUMS WITH STEADY BURNING LIGHTS @ 50 FT CENTERS ALONG ROADWAY (TANGENT), 25 FT CENTERS ALONG TAPERS AND 12 FT CENTERS ALONG RADII		VERTICAL PANEL WITH STEADY BURNING LIGHT 50 FT C-C
	WORK ZONE		DIRECTION OF TRAFFIC		
	ARROW BOARD				

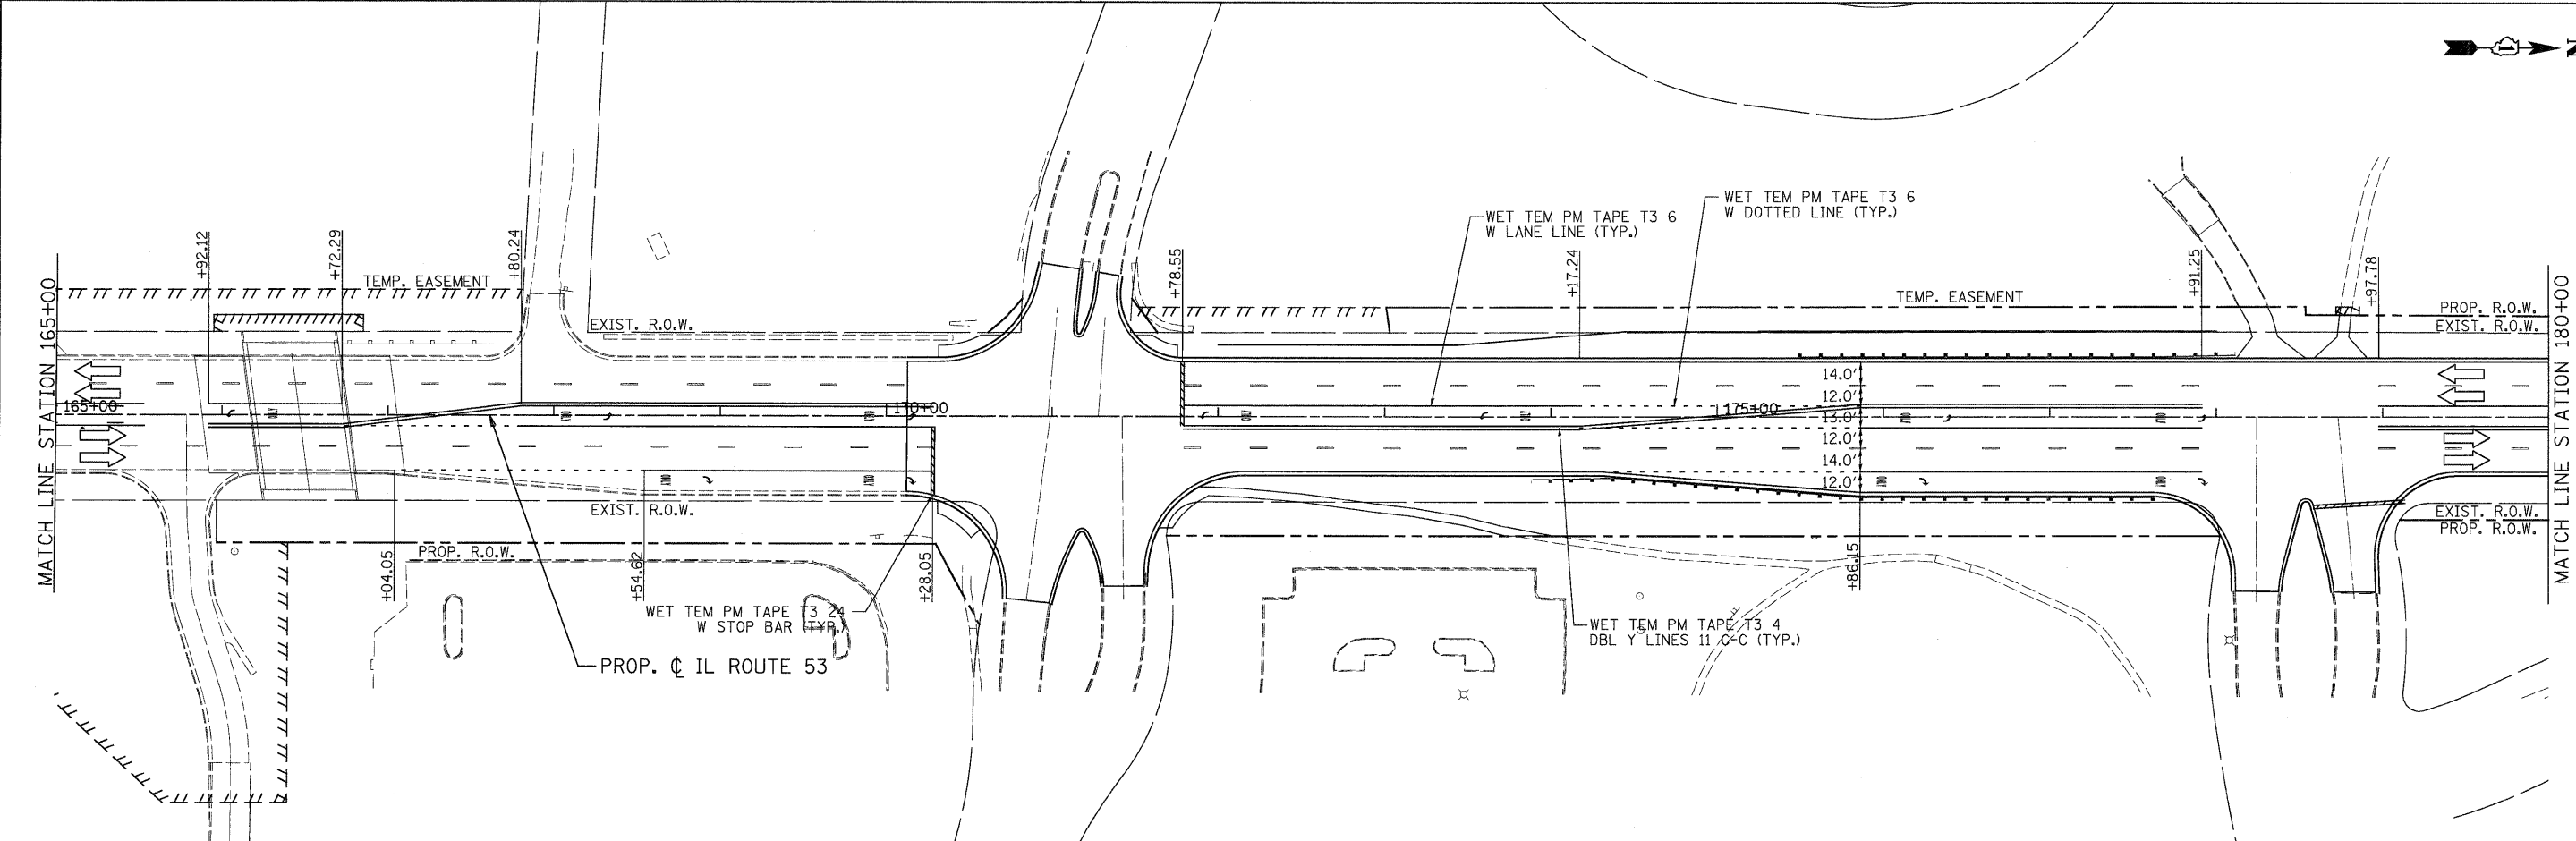

 PATRICK ENGINEERING INC. 4970 VARSITY DRIVE LISLE, IL 60532 patrickengineering.com	USER NAME = ckersten@lisle.ri	DESIGNED - MJV	REVISED -
	PLOT CONFIG = PDF(Greg_Large).plt	DRAWN - MJV	REVISED -
	PLOT SCALE = 1:50	CHECKED - JJC	REVISED -
	PLOT DATE = 12/3/2010	DATE - 12/3/2010	REVISED -

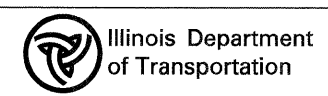

ILLINOIS ROUTE 53
SUGGESTED STAGES OF CONSTRUCTION & TRAFFIC CONTROL
STAGE 3 PHASE 2

SCALE: 1"=50' SHEET MOT-130 OF 136 STA. 150+00 TO STA. 180+00

F.A.U. RTE. 2578	SECTION 532B	COUNTY	TOTAL SHEETS 781	SHEET NO. 236
FED. ROAD DIST. NO. ILLINOIS FED. AID PROJECT		CONTRACT NO. 60477		

G:\DOT\9356_A02\11.53\Drawings\CADD Sheets\019139797-shr-staging_236.dgn