


LEGEND

- TEMPORARY PAVEMENT
- WORK ZONE
- ARROW BOARD
- TYPE II BARRICADES OR DRUMS WITH STEADY BURNING LIGHTS @ 50 FT CENTERS ALONG ROADWAY (TANGENT), 25 FT CENTERS ALONG TAPERS AND 12 FT CENTERS ALONG RADII
- VERTICAL PANEL WITH STEADY BURNING LIGHT 50 FT C-C
- TYPE III BARRICADES WITH FLASHING LIGHTS
- DIRECTION OF TRAFFIC

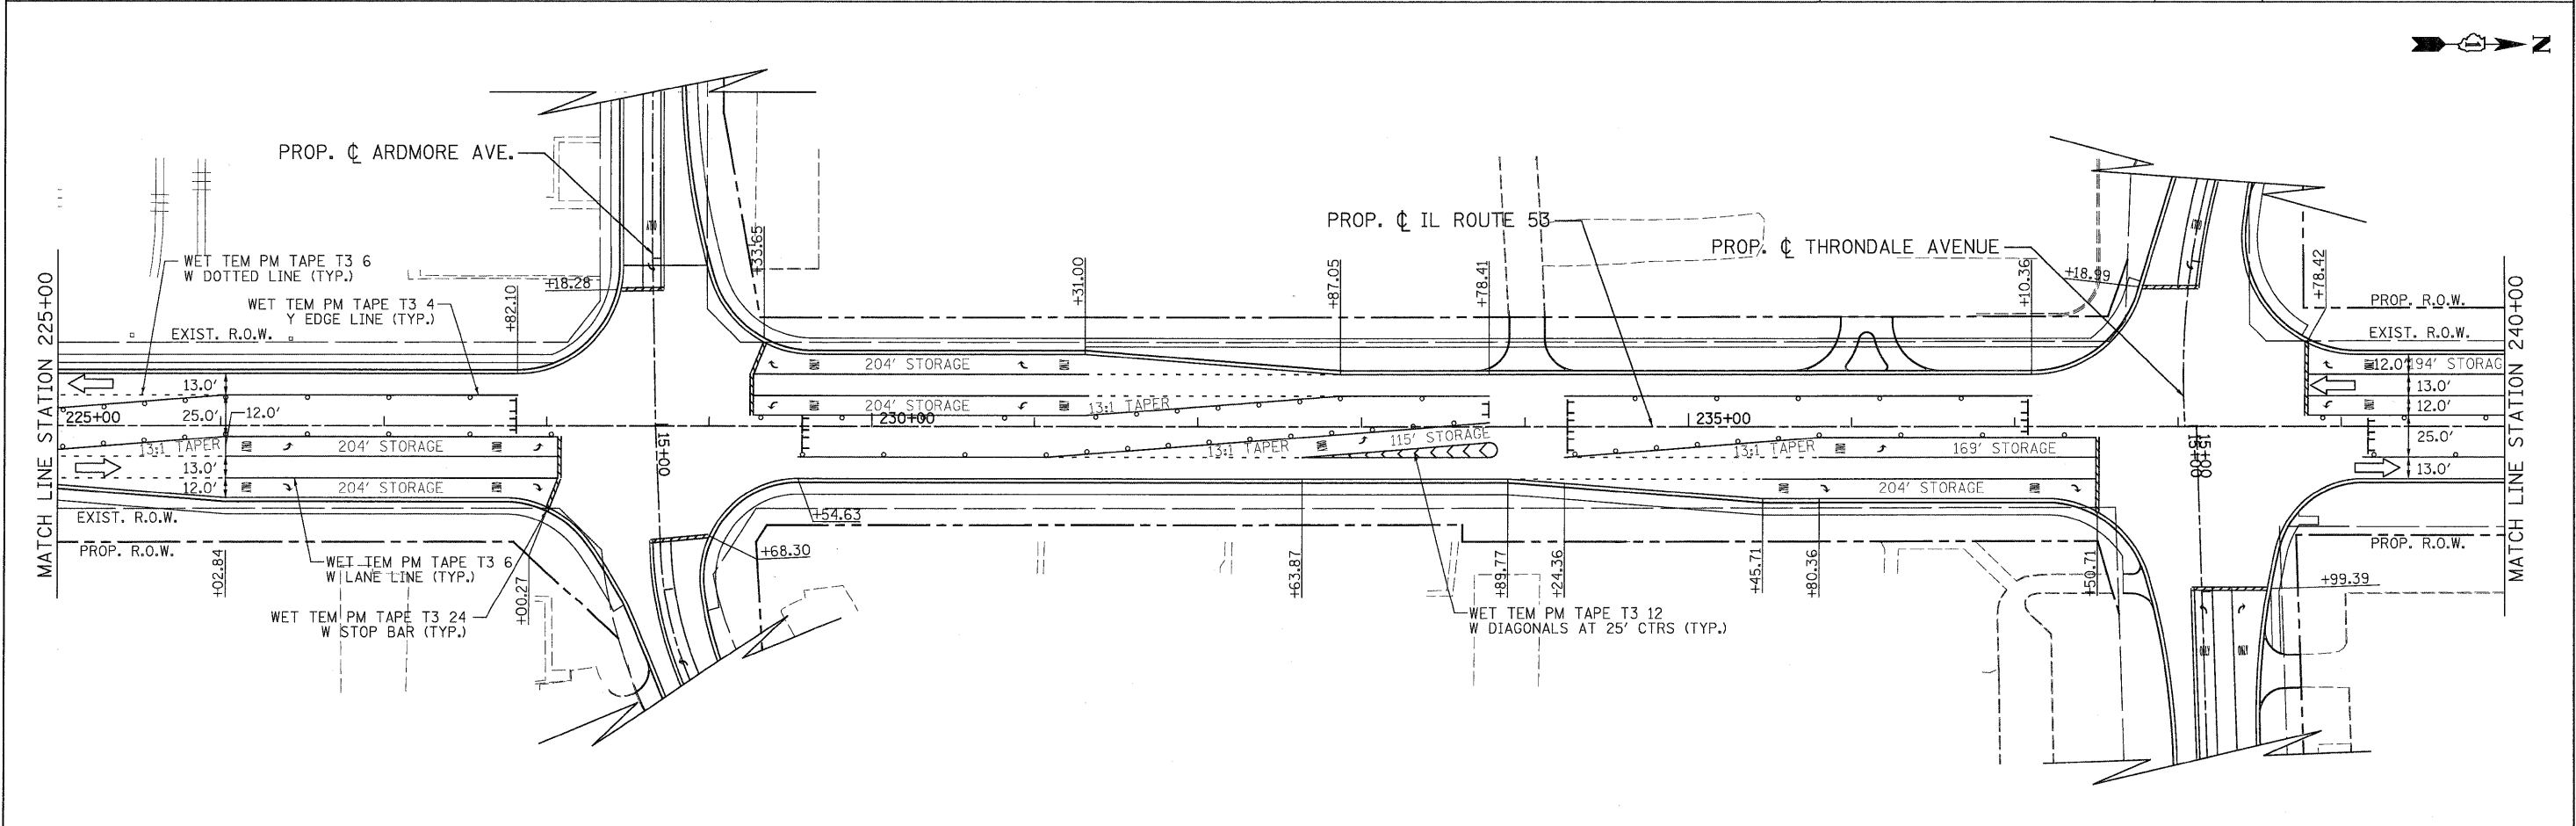

	PATRICK ENGINEERING INC. 4970 VARSITY DRIVE LISLE, IL 60532 patrickengineering.com	USER NAME = ckersten(Lisle_P)	DESIGNED - MJV	REVISED -		ILLINOIS ROUTE 53 SUGGESTED STAGES OF CONSTRUCTION & TRAFFIC CONTROL STAGE 3 PHASE 2			F.A.U. RTE. 2578	SECTION 532B	COUNTY DUPAGE	TOTAL SHEETS 781	SHEET NO. 238
	PLOT CONFIG = PDFGreg_Large1.plt		PLOT SCALE = 1:50	CHECKED - JJC		REVISED -	SCALE: 1"=50'	SHEET	M01-132 OF 136	STA. 210+00	TO STA. 240+00	CONTRACT NO. 60477	
PLOT DATE = 12/3/2010		DATE = 12/3/2010	REVISED -	REVISED -	FED. ROAD DIST. NO. ILLINOIS FED. AID PROJECT								

Q:\IDOT\9356_AB_IL53\Drawings\CADD Sheets\19139797-ht-staging_238.dgn