
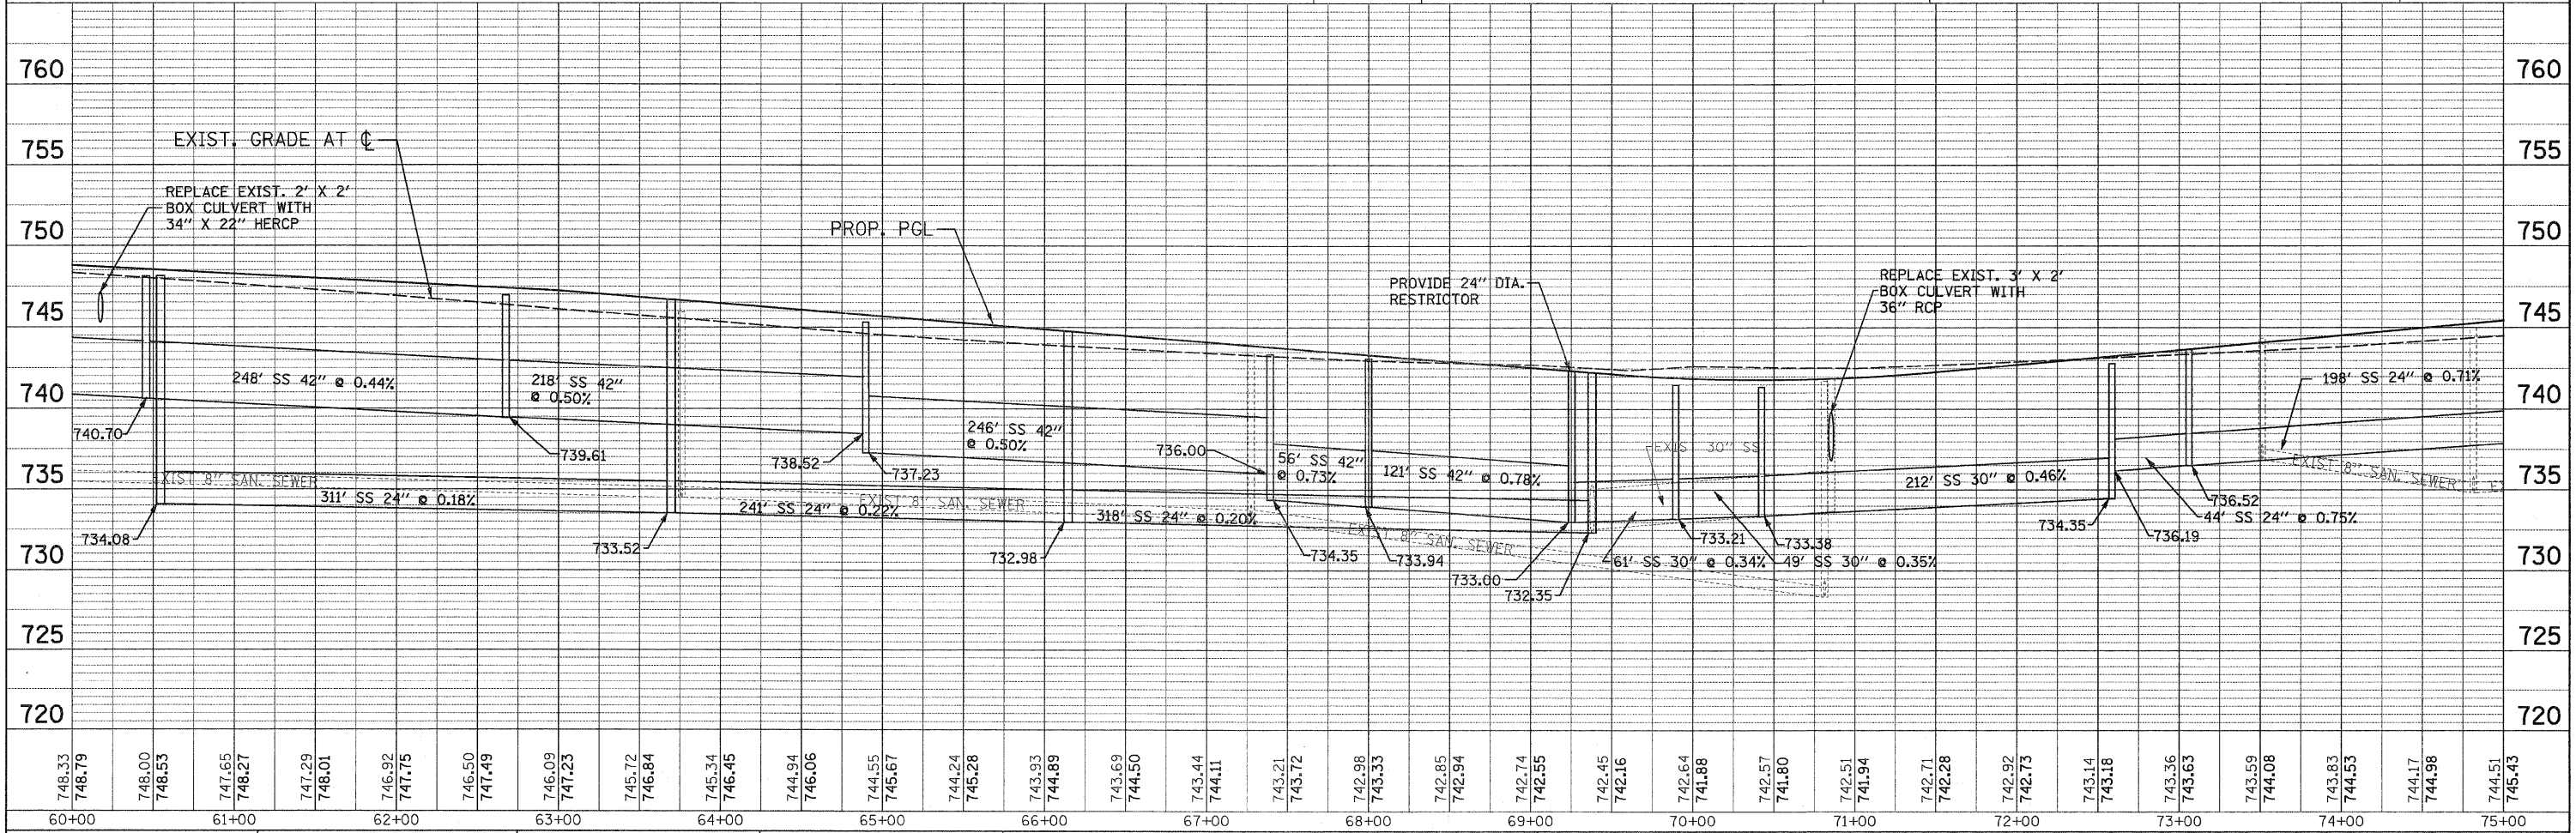


BY: \_\_\_\_\_ DATE: \_\_\_\_\_  
 SURVEYED \_\_\_\_\_  
 PLAN \_\_\_\_\_  
 NOTE BOOK \_\_\_\_\_  
 NO. \_\_\_\_\_

BY: \_\_\_\_\_ DATE: \_\_\_\_\_  
 SURVEYED \_\_\_\_\_  
 PROFILE \_\_\_\_\_  
 NOTE BOOK \_\_\_\_\_  
 NO. \_\_\_\_\_

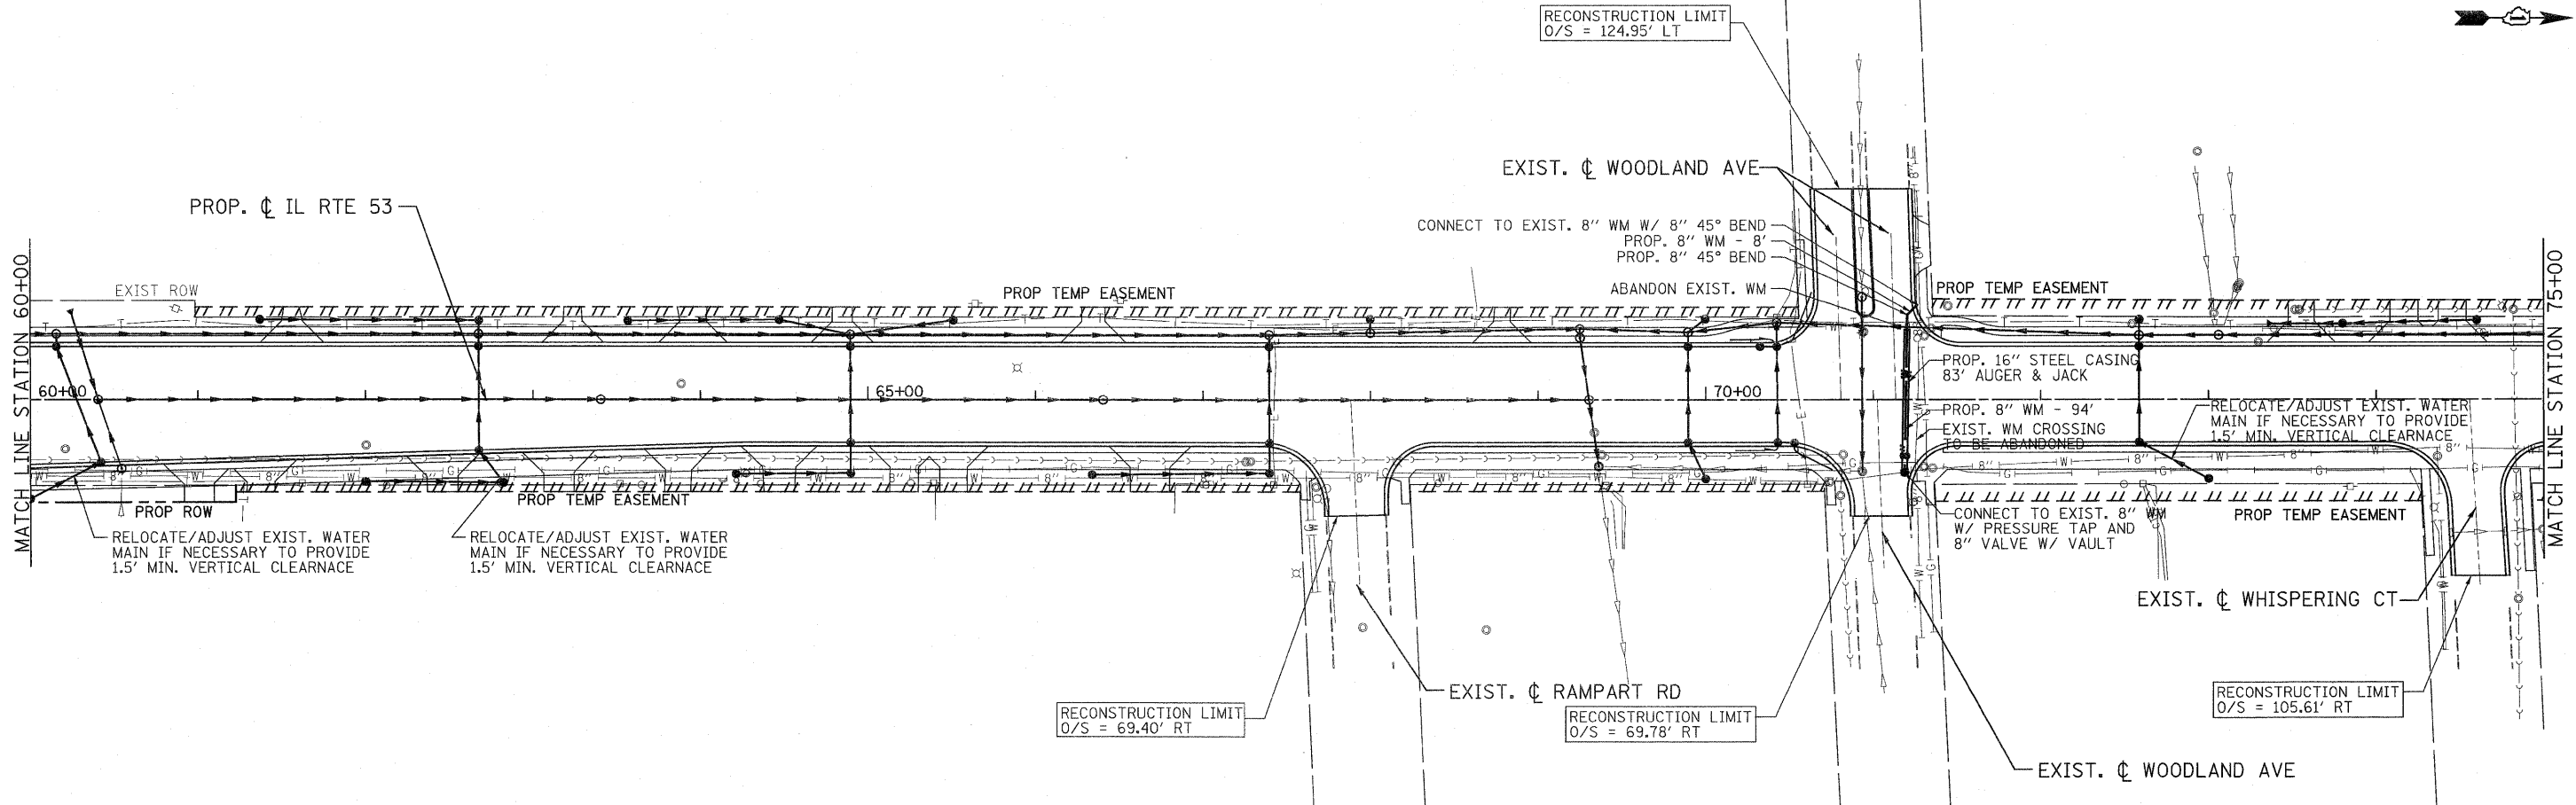


748.33	748.79	748.00	748.53	747.65	748.27	747.29	748.01	746.92	747.75	746.50	747.49	746.09	747.23	745.72	746.84	745.34	746.45	744.94	746.06	744.55	745.67	744.24	745.28	743.69	744.50	743.44	744.11	743.21	743.72	742.98	743.33	742.85	742.94	742.74	742.55	742.45	742.16	742.64	741.88	742.57	741.80	742.51	741.94	742.71	742.28	742.92	742.73	743.14	743.18	743.36	743.63	743.59	744.08	743.83	744.53	744.17	744.98	744.51	745.43
60+00	61+00	62+00	63+00	64+00	65+00	66+00	67+00	68+00	69+00	70+00	71+00	72+00	73+00	74+00	75+00	

PATRICK ENGINEERING INC.  
 4970 VARSITY DRIVE  
 LISLE, IL 60532  
 patrickengineering.com

USER NAME = ddoerfler(Rdwj.Lisle)  
 PLOT CONFIG = PDF(Grey, Large).plt  
 PLOT SCALE = 1:50  
 PLOT DATE = 1/28/2011 3:49:33 PM

DESIGNED - D.DOERFLER  
 DRAWN - D.DOERFLER  
 CHECKED - A.JAMES  
 DATE - 1/31/2011

REVISED -  
 REVISED -  
 REVISED -  
 REVISED -

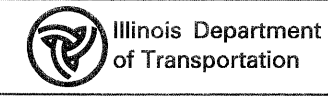

ILLINOIS ROUTE 53  
 WATERMAIN RELOCATION PLAN  
 SCALE: 1"=50'  
 SHEET NO. WM 3 OF 8  
 STA. 60+00 TO STA. 75+00

F.A.U. RTE.	SECTION	COUNTY	TOTAL SHEETS	SHEET NO.
2578	532B	DUPAGE	781	366C
CONTRACT NO. 60477				
FED. ROAD DIST. NO. ILLINOIS FED. AID PROJECT				

q:\dot\9356.a2.t\153\drawings\addison\_wm\_relocation\sheet\Watermain\_3.dgn