
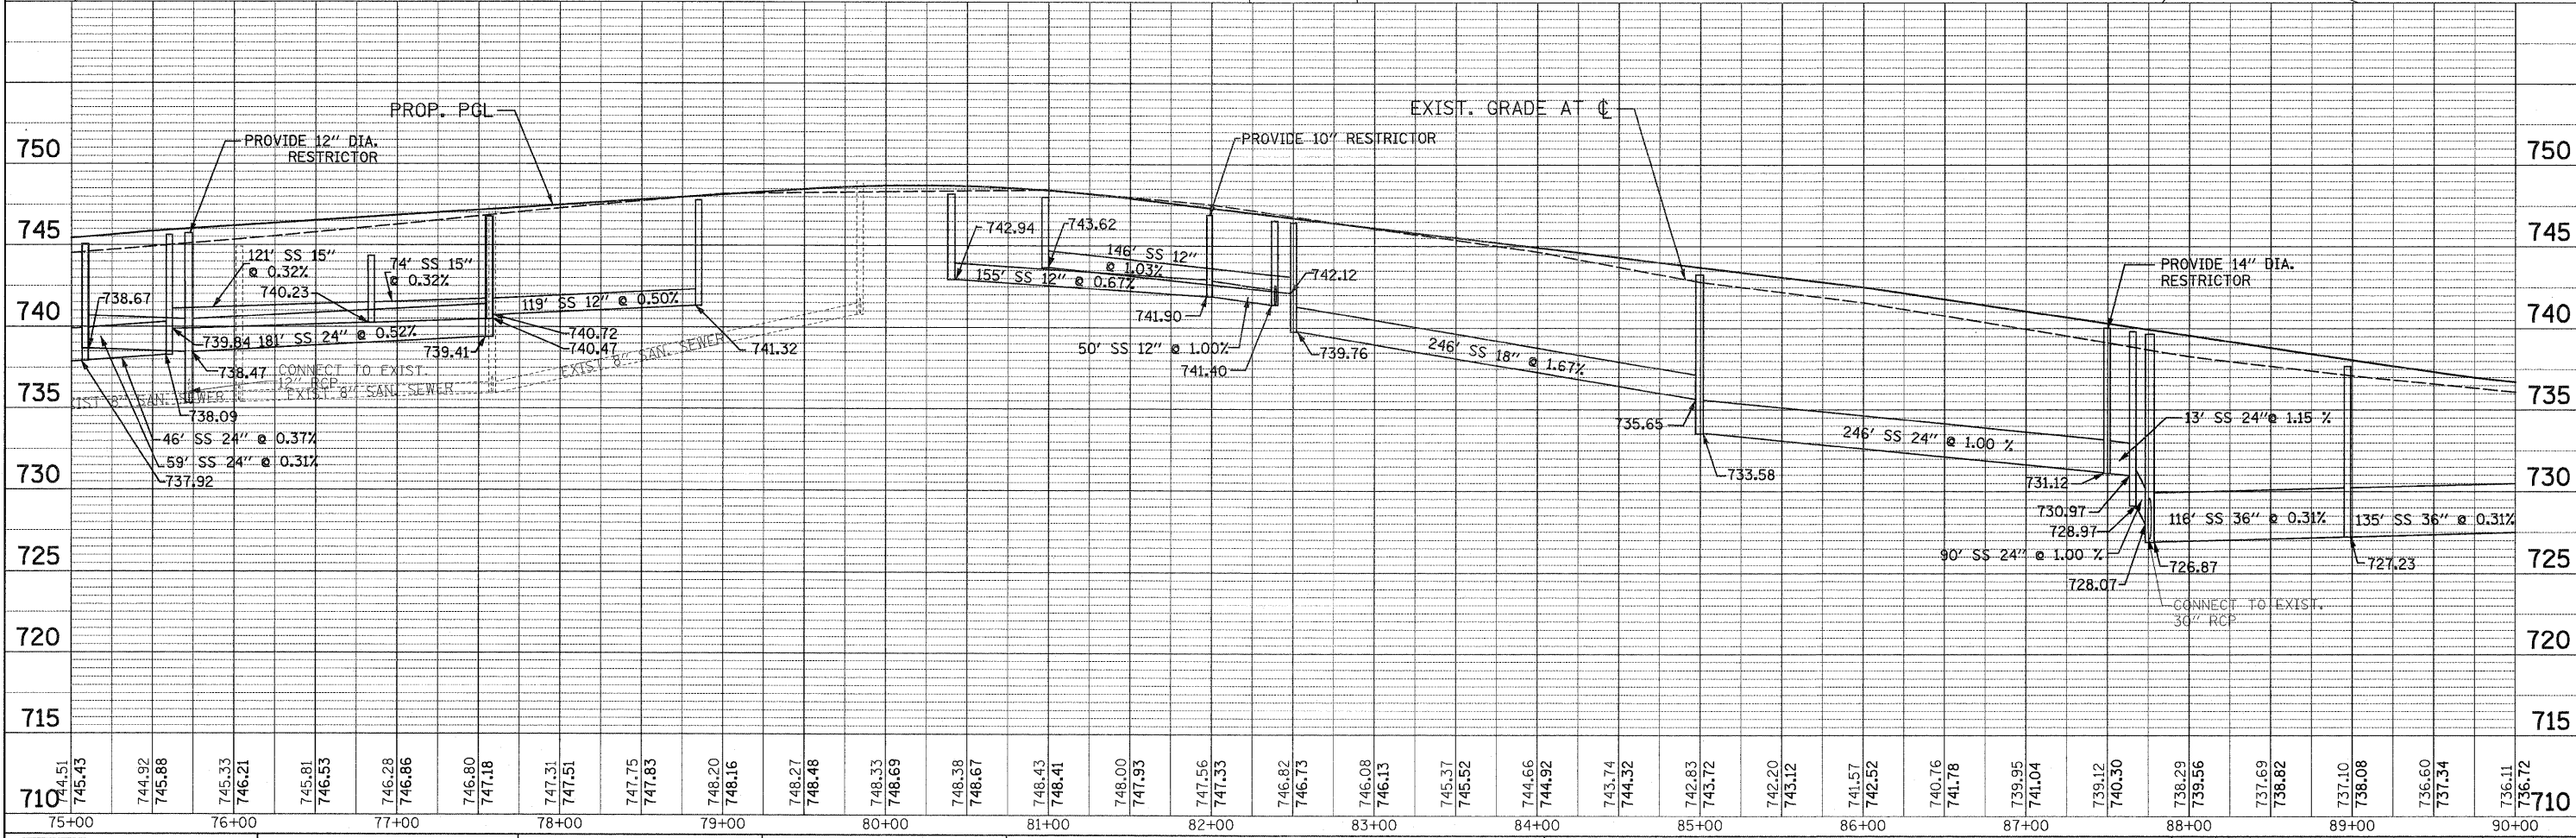


DATE	
BY	
REVISION	
NO.	
DATE	
BY	
REVISION	
NO.	

DATE	
BY	
REVISION	
NO.	
DATE	
BY	
REVISION	
NO.	

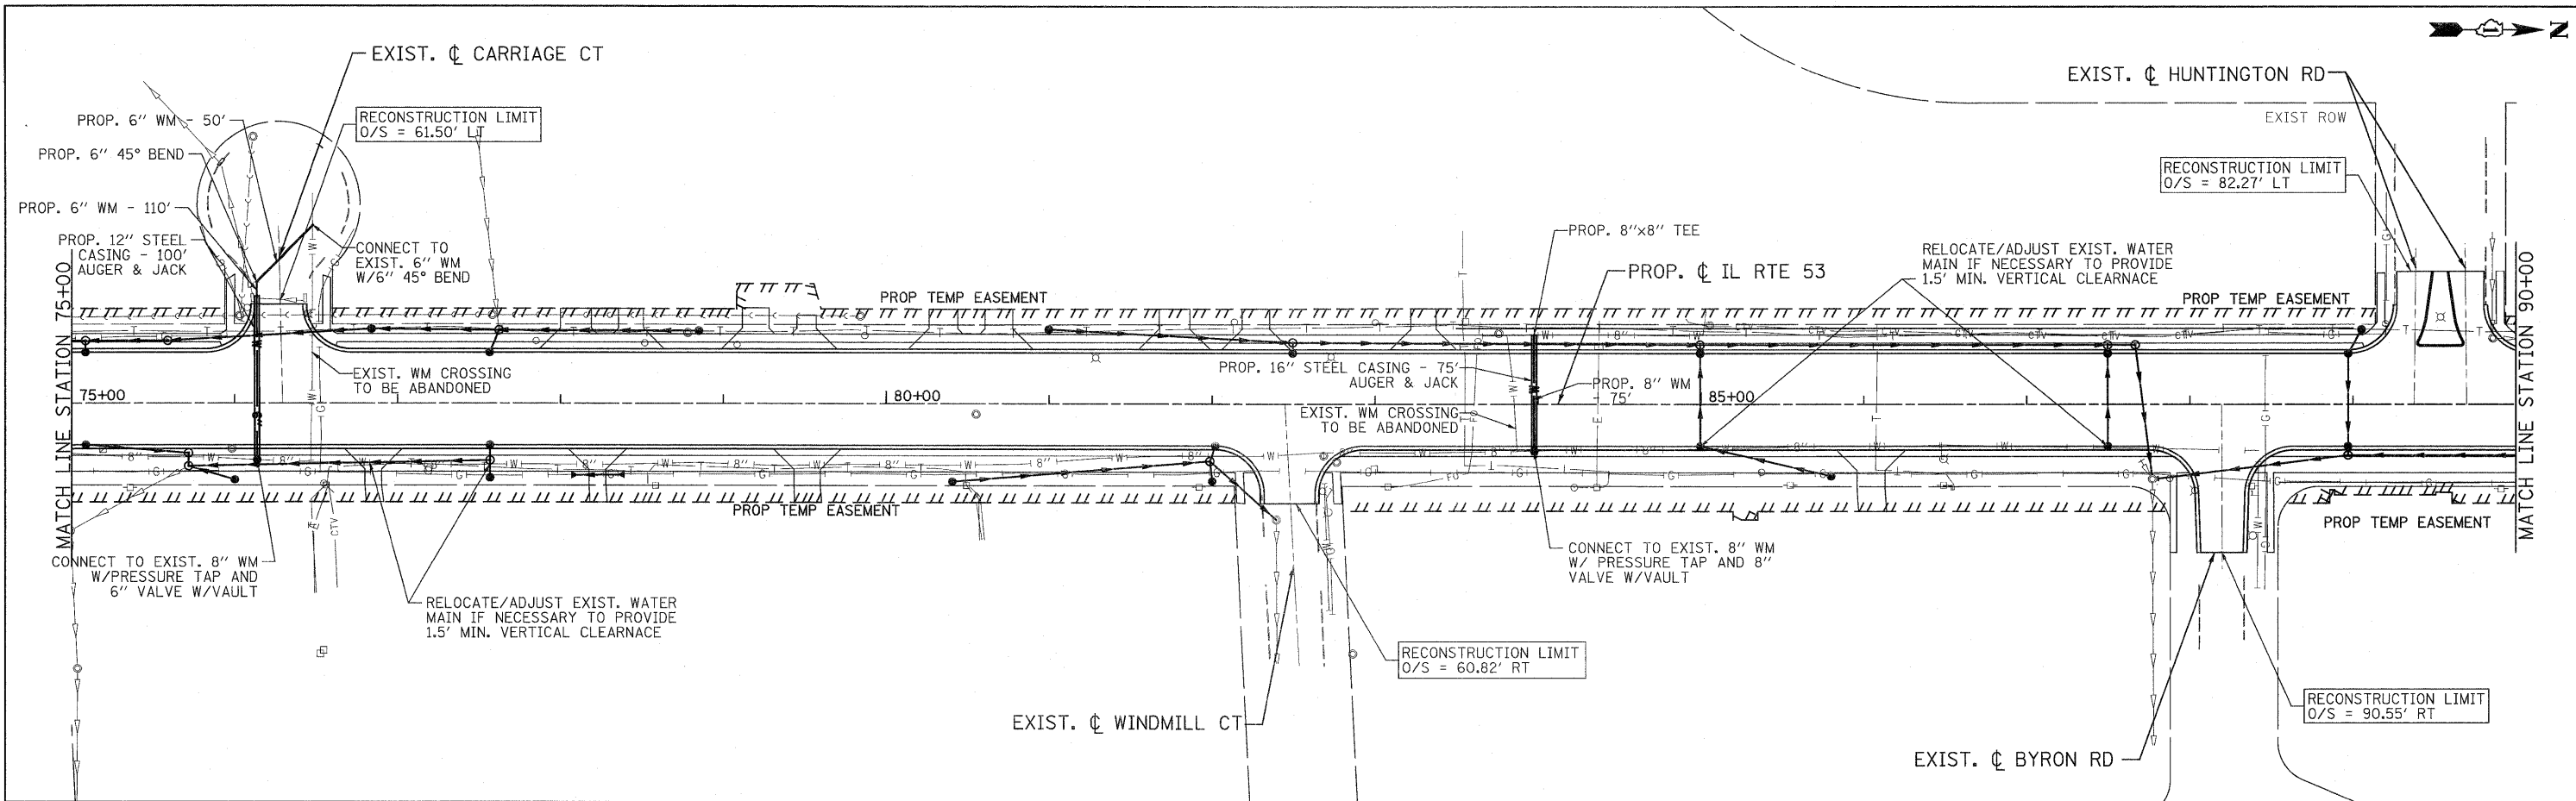

PATRICK ENGINEERING INC. 4970 VARSITY DRIVE LISLE, IL 60532 patrickengineering.com	USER NAME = ddoerfler@redj.lisle.il.gov PLOT CONFIG = PDF(Grey, Large).plt PLOT SCALE = 1:50 PLOT DATE = 1/29/2011 3:48:39 PM	DESIGNED - D.DOERFLER DRAWN - D.DOERFLER CHECKED - A.JAMES DATE - 1/31/2011	REVISED - REVISED - REVISED - REVISED -	Illinois Department of Transportation	ILLINOIS ROUTE 53 WATERMAIN RELOCATION PLAN SCALE: 1"=50' SHEET NO. WM 4 OF 8 STA. 75+00 TO STA. 90+00	F.A.U. RTE. 2578 SECTION 532B COUNTY DUPAGE TOTAL SHEETS 781 SHEET NO. 366D CONTRACT NO.
	FED. ROAD DIST. NO. ILLINOIS FED. AID PROJECT					

q:\ydot\3356.a0\1153\drawings\addison wm relocation\sheet\Watermain_4.dgn