
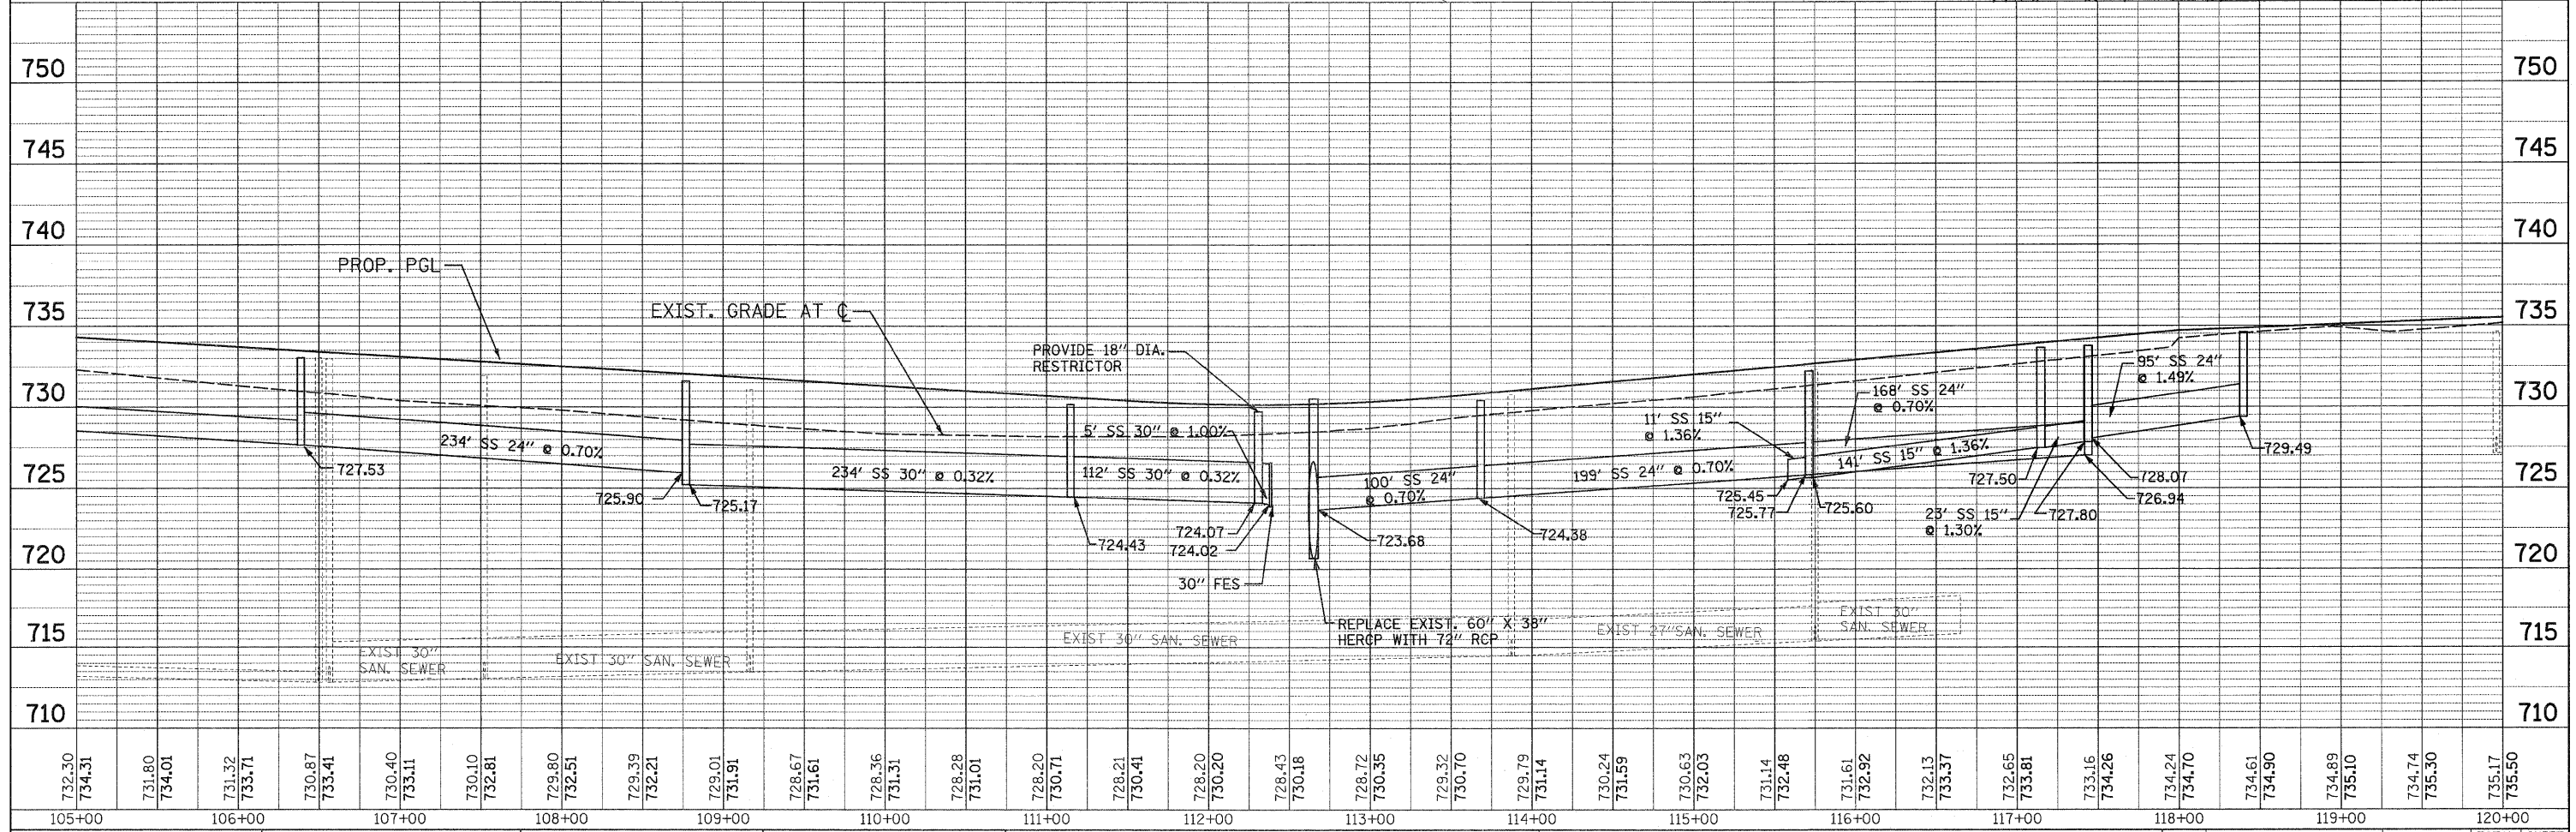


DATE	
BY	
SURVEYED	
ALIGNED	
CHECKED	
PLANNED	
NO.	

DATE	
BY	
SURVEYED	
GRADES	
CHECKED	
STRUCTURE	
NOTATIONS	
CHKD	
NO.	

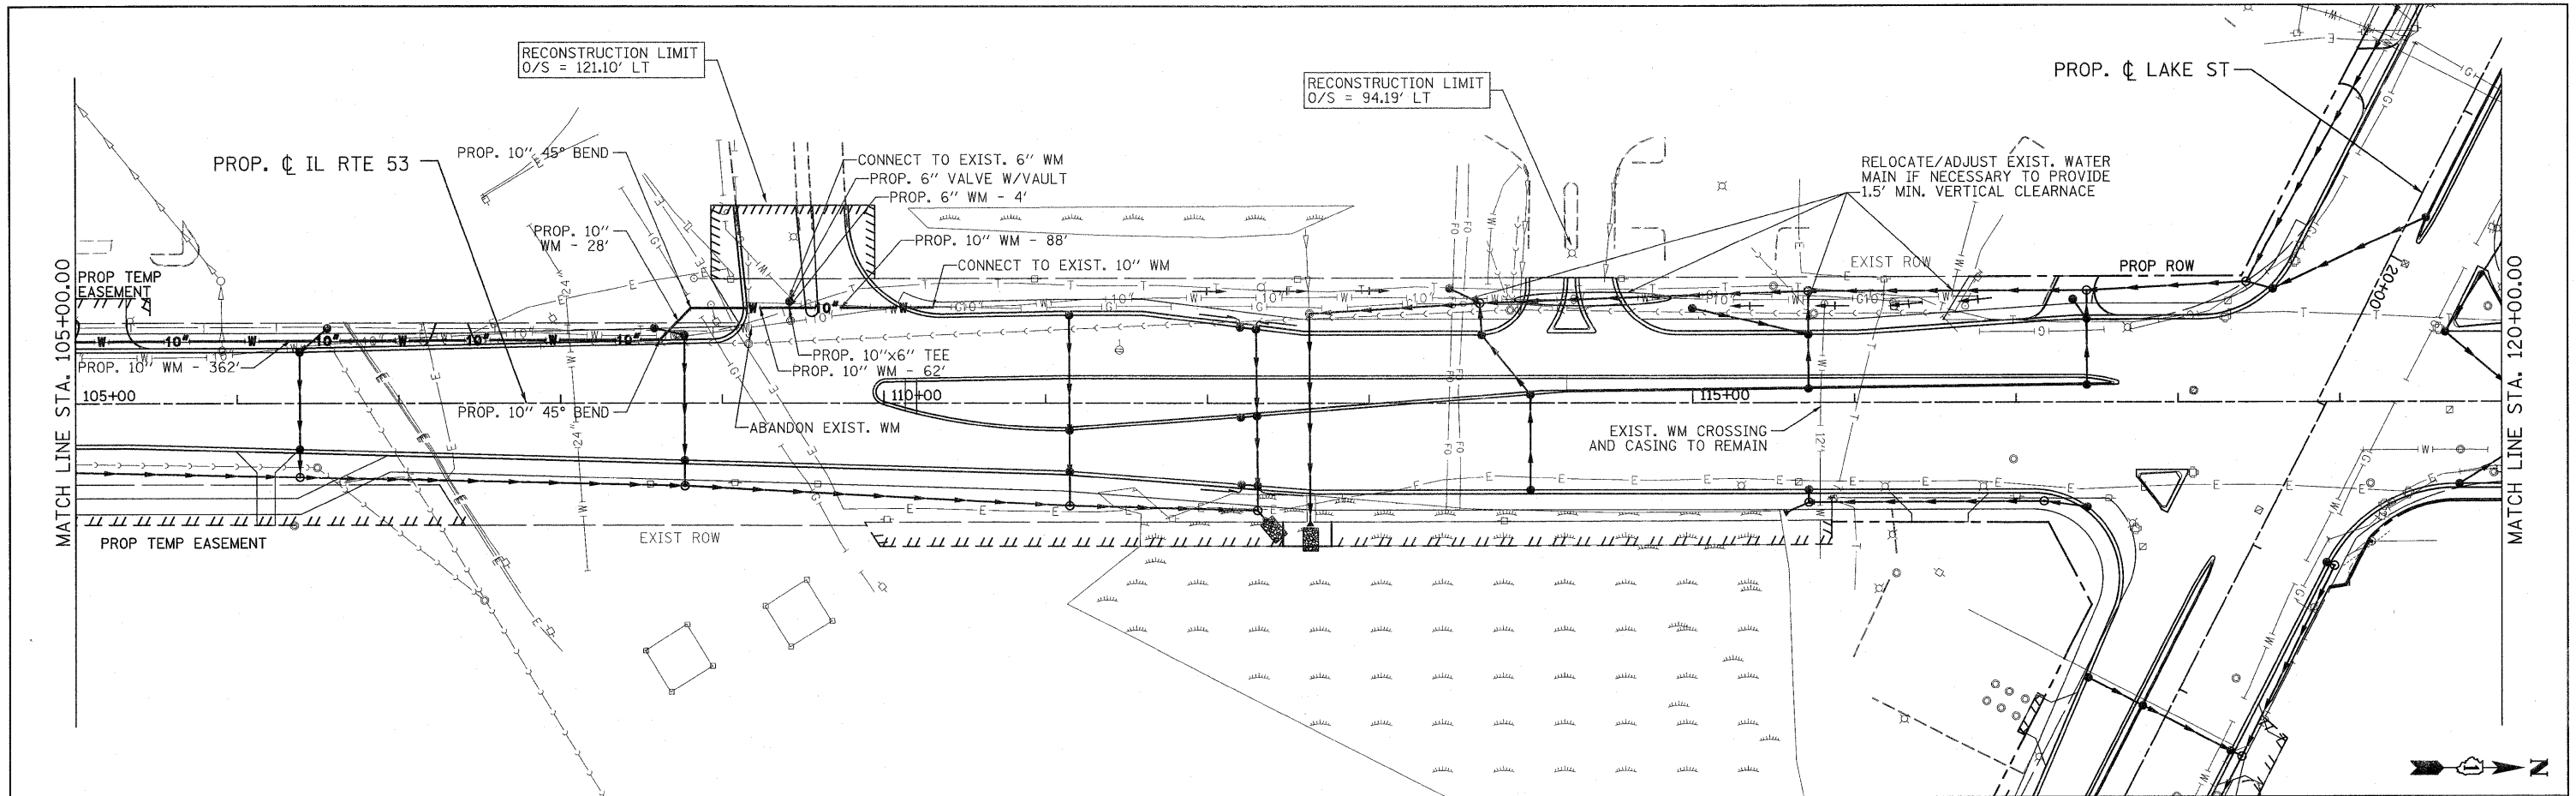

<b>PATRICK ENGINEERING INC.</b> 4970 VARSITY DRIVE LISLE, IL 60532 patrickengineering.com	USER NAME = ddoerfler(Rdwg.Lisla) PLOT CONFIG = PDF(Grey, Large).plt PLOT SCALE = 1:50 PLOT DATE = 1/28/2011 3:46:51 PM	DESIGNED - D.DOERFLER DRAWN - D.DOERFLER CHECKED - A.JAMES DATE - 1/31/2011	REVISED - REVISED - REVISED - REVISED -	<b>Illinois Department of Transportation</b>	<b>ILLINOIS ROUTE 53 WATERMAIN RELOCATION PLAN</b> SCALE: 1"=50' SHEET NO. WM 6 OF 8 STA. 105+00 TO STA. 120+00	F.A.U. RTE. 2578 SECTION 532B COUNTY DUPAGE TOTAL SHEETS 781 SHEET NO. 366F CONTRACT NO. 60477
	FED. ROAD DIST. NO. ILLINOIS FED. AID PROJECT					

q:\dot\1356.e0.t153\drawings\addison wm relocation\shets\Watermain.6.dgn