


SIGNAL HEAD PLACEMENTS FOR STAGES: S2-1, S2-2, AND S2-3.

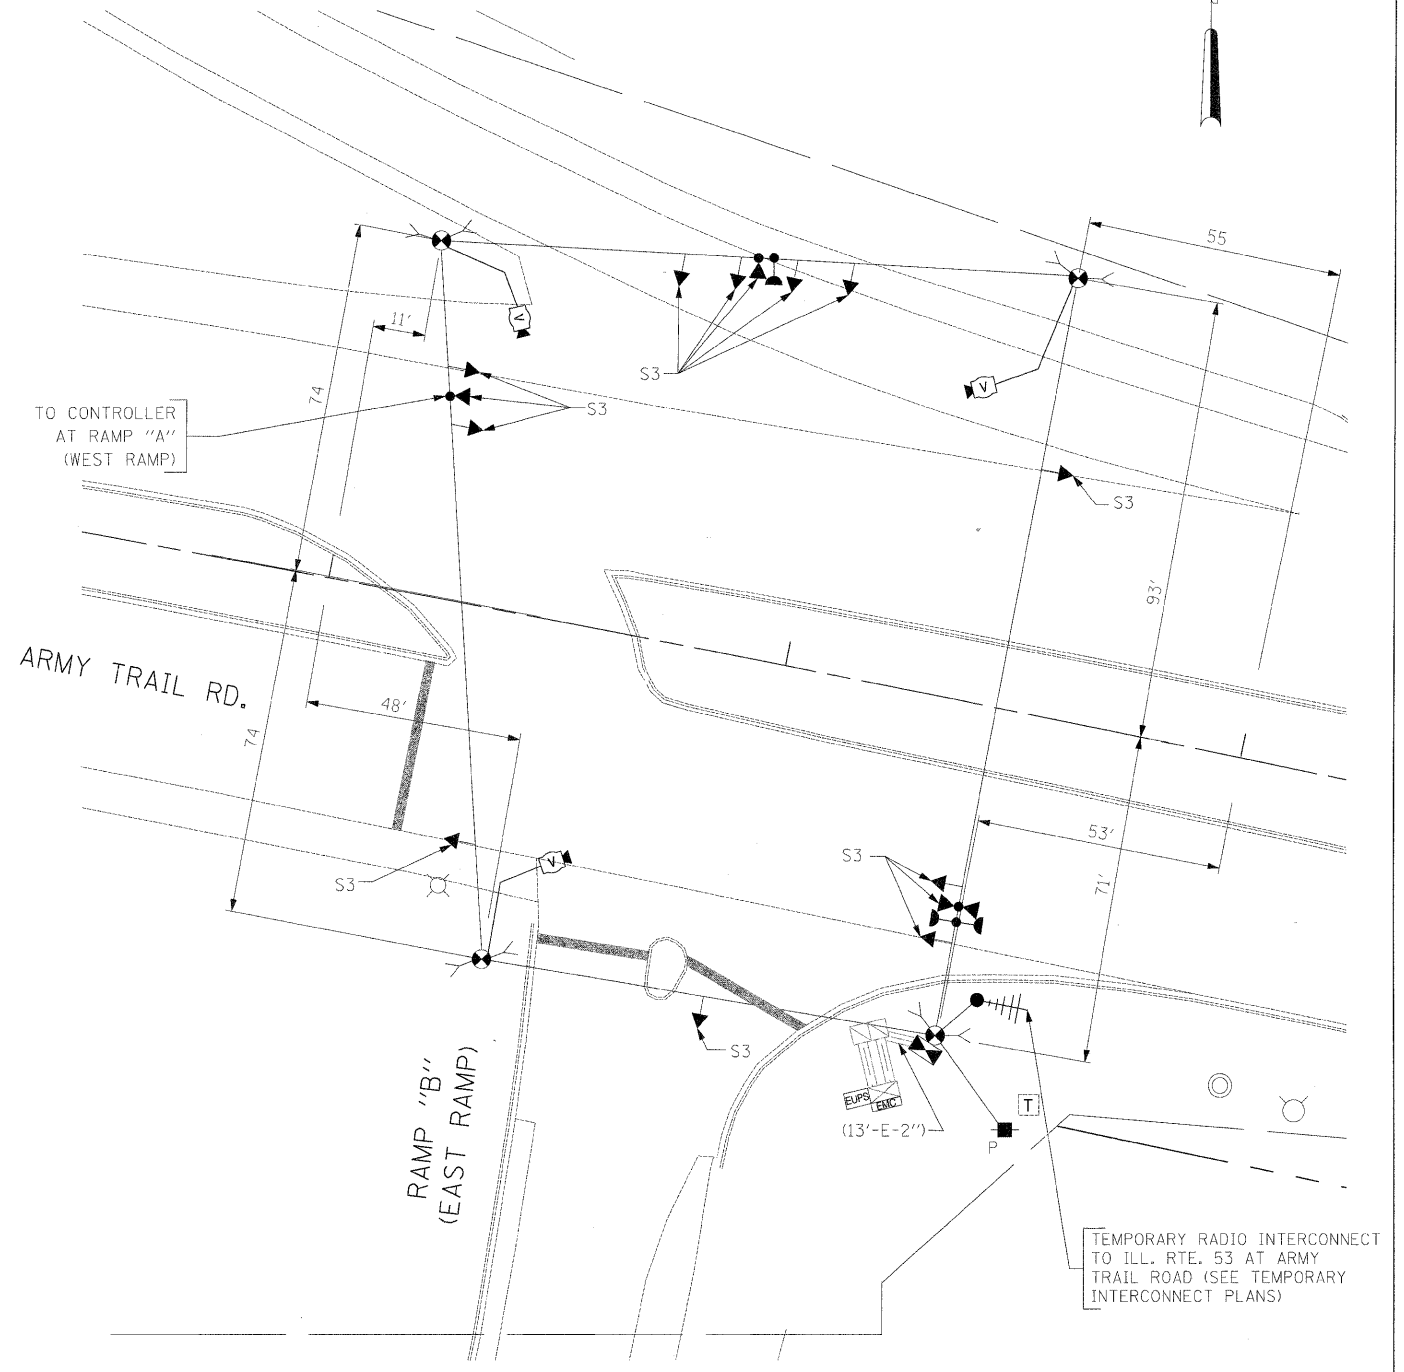

SIGNAL HEAD PLACEMENTS FOR STAGE 3.

THE TRAFFIC SIGNAL CONTROL EQUIPMENT FOR THIS PROJECT SHALL BE "ECONOLITE" TO MATCH THE EXISTING ADJACENT SYSTEM.

FILE NAME =	USER NAME = #USER#	DESIGNED - PKG	REVISED -	STATE OF ILLINOIS DEPARTMENT OF TRANSPORTATION	TEMPORARY TRAFFIC SIGNAL INSTALLATION PLAN ARMY TRAIL RD. AT RAMP "B" (EAST RAMP) STAGE 2 AND STAGE 3 (SHEET 2 OF 3)			F.A.P. RTE.	SECTION	COUNTY	TOTAL SHEETS	SHEET NO.
#FILEL#		DRAWN - MAA, EA	REVISED -		SCALE: 1"=20'	SHEET NO. OF SHEETS	STA. TO STA.	2578	532B	DuPage	78	515
	PLOT SCALE = #SCALE#	CHECKED - PKG, EA	REVISED -					CONTRACT NO. 60477				
	PLOT DATE = #DATE#	DATE - 5/10/2010	REVISED -					FED. ROAD DIST. NO. ILLINOIS FED. AID PROJECT				