


THE TRAFFIC SIGNAL CONTROL EQUIPMENT FOR THIS PROJECT SHALL BE "ECONOLITE" TO MATCH THE EXISTING ADJACENT SYSTEM.

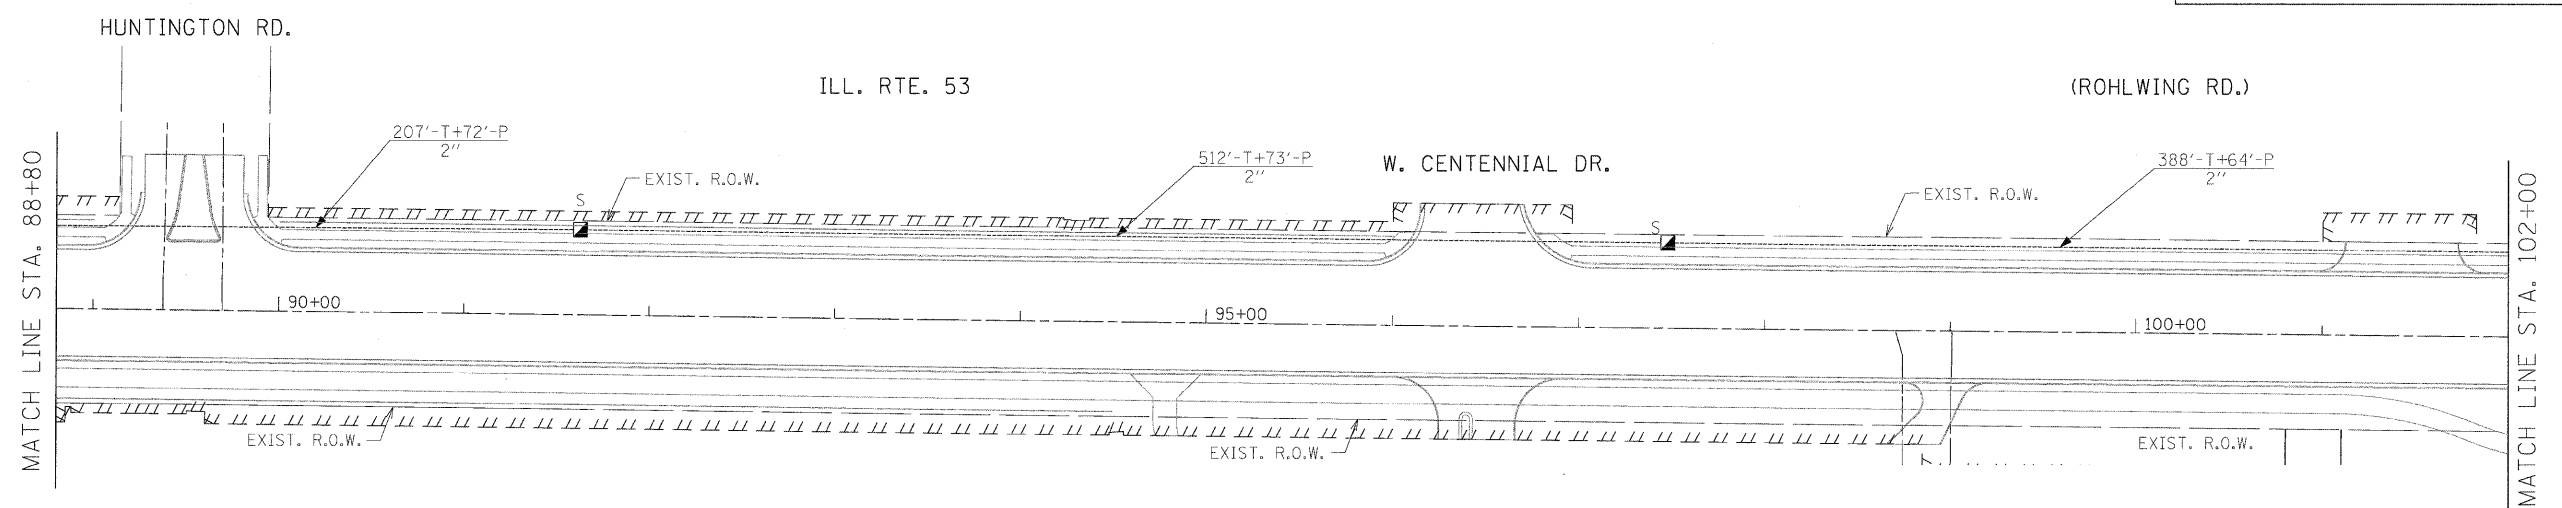

FILE NAME = #FILEL#	USER NAME = #USER#	DESIGNED - PKG	REVISED -	<b>STATE OF ILLINOIS DEPARTMENT OF TRANSPORTATION</b>	<b>PROPOSED INTERCONNECT PLAN ILL. RTE. 53 (ROHLWING RD.) FROM N. MITCHELL CT. TO US RTE. 20 (LAKE STREET) (SHEET 2 OF 3)</b>		F.A.P. RTE. 2578	SECTION 532B	COUNTY DuPage	TOTAL SHEETS 781	SHEET NO. 539
	PLOT SCALE = #SCALE#	CHECKED - PKG, EA	REVISED -				CONTRACT NO. 60477				
	PLOT DATE = #DATE#	DATE - 5/10/2010	REVISED -				FED. ROAD DIST. NO. - ILLINOIS FED. AID PROJECT				
				SCALE: 1"=50'		SHEET NO. OF SHEETS		STA. TO STA.			