


PLAN	DATE
NO. _____	BY _____
REVISED	DATE
ALIGNED	BY _____
RT. OF WAY CHECKED	DATE
NO. _____	BY _____
NO. _____	BY _____
NO. _____	BY _____


PROFILE	DATE
NO. _____	BY _____
REVISED	DATE
GRADES CHECKED	BY _____
B.M. NOTED	DATE
STRUCTURE NOTATIONS COR'D	BY _____
NO. _____	BY _____

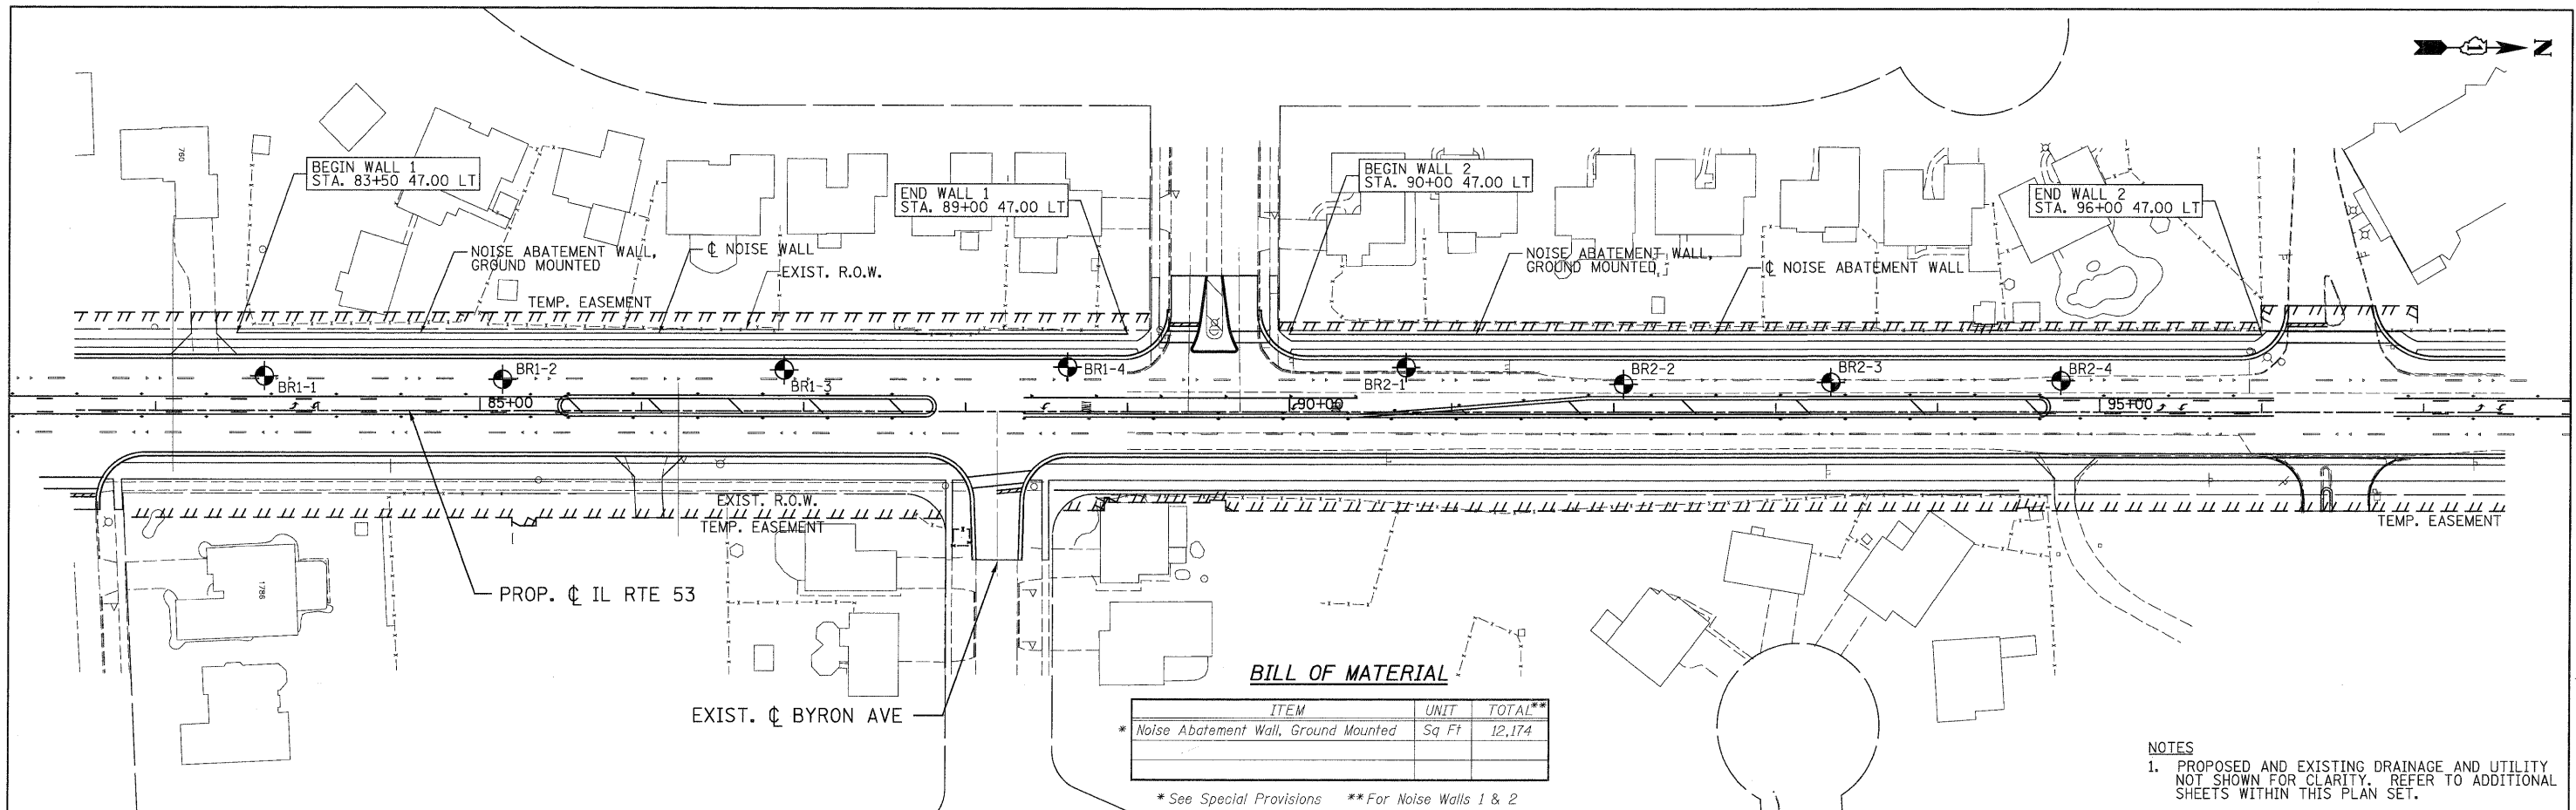

ITEM	UNIT	TOTAL**
* Noise Abatement Wall, Ground Mounted	Sq Ft	12,174

* See Special Provisions ** For Noise Walls 1 & 2

NOTES
 1. PROPOSED AND EXISTING DRAINAGE AND UTILITY NOT SHOWN FOR CLARITY. REFER TO ADDITIONAL SHEETS WITHIN THIS PLAN SET.

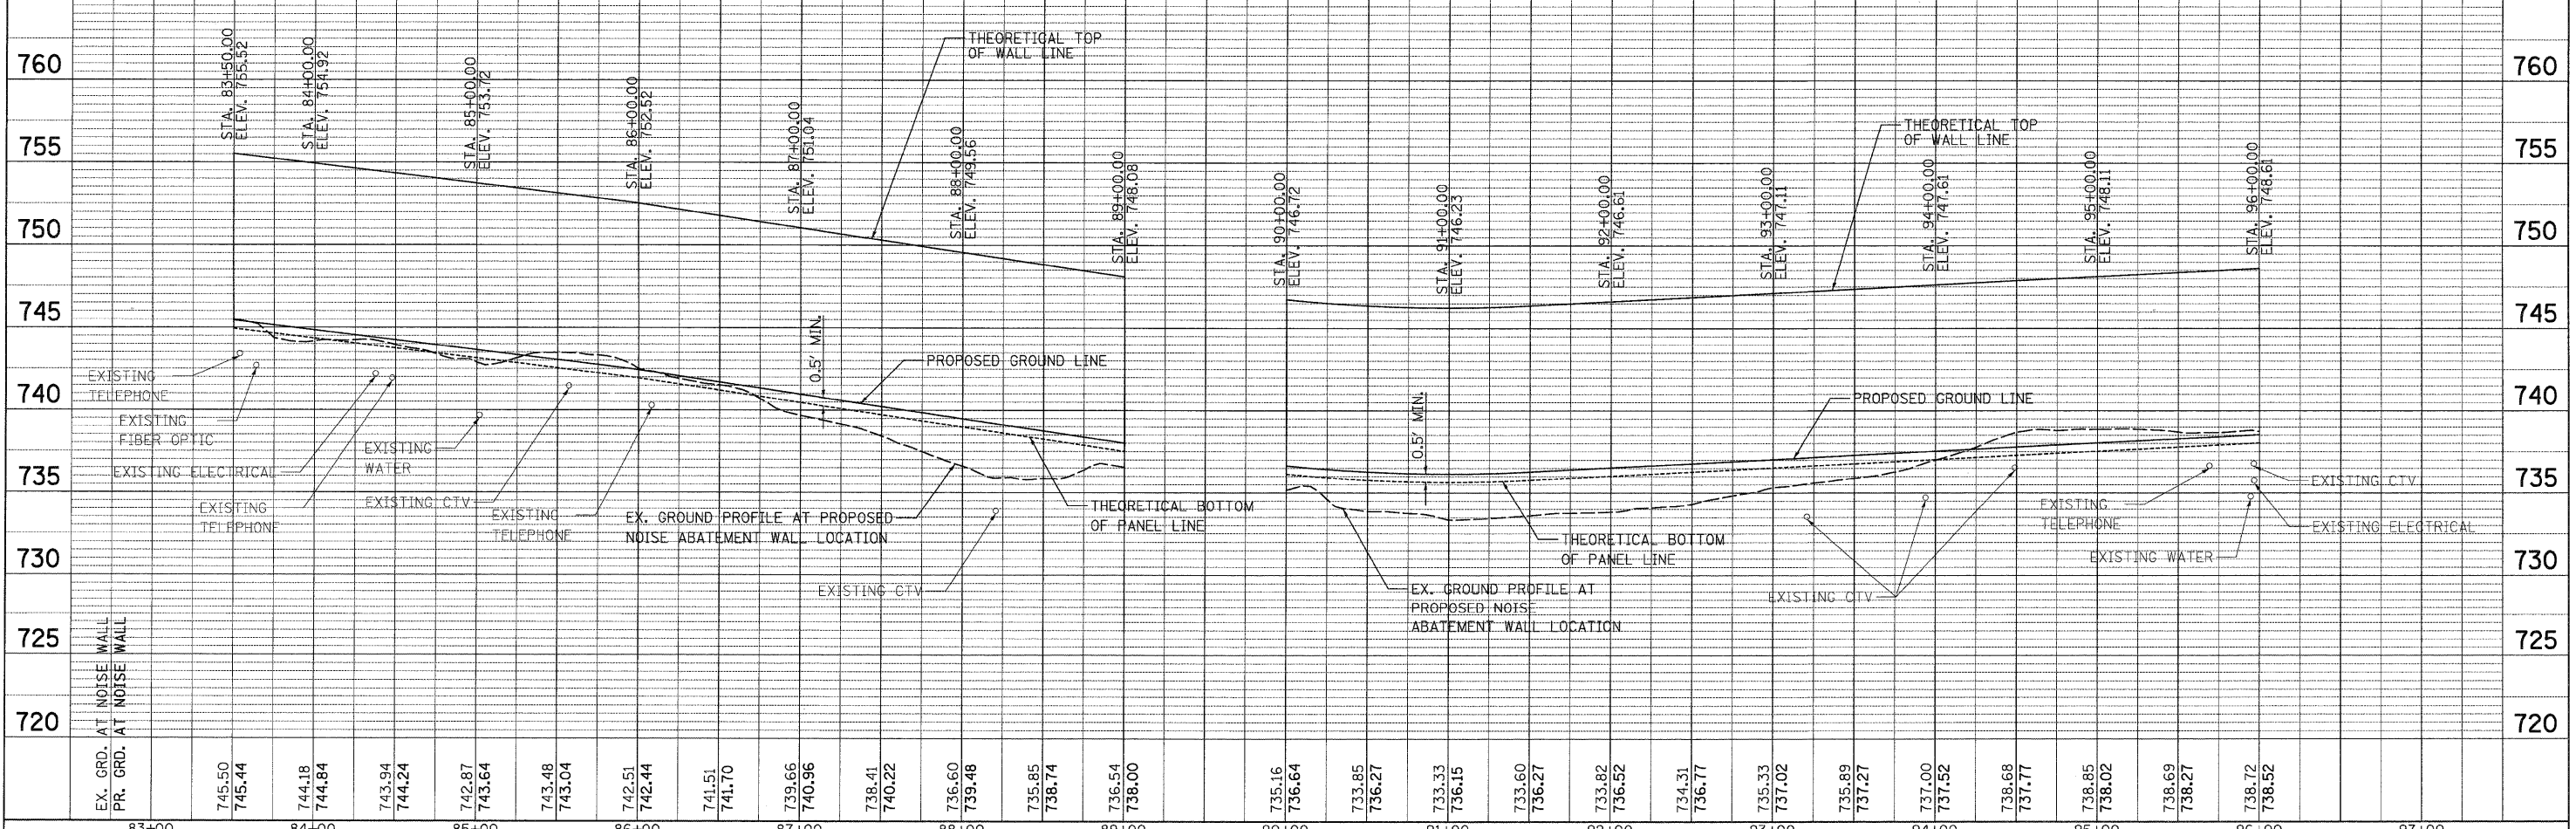


83+00	84+00	85+00	86+00	87+00	88+00	89+00	90+00	91+00	92+00	93+00	94+00	95+00	96+00	97+00											
EX. GRD. AT NOISE WALL PR. GRD. AT NOISE WALL	745.50 745.44	744.18 744.84	743.94 744.24	742.87 743.64	743.48 743.04	742.51 742.44	741.51 741.70	739.66 740.96	738.41 740.22	736.60 739.48	735.85 738.74	736.54 738.00	735.16 736.64	733.85 736.27	733.33 736.15	733.60 736.27	733.82 736.52	734.31 736.77	735.33 737.02	735.89 737.27	737.00 737.52	738.68 737.77	738.85 738.02	738.69 738.27	738.72 738.52

PATRICK ENGINEERING INC.
 4970 VARSITY DRIVE
 LISLE, IL 60532
 patrickengineering.com

USER NAME = tkoepfer(Rdwy_Lisle)
 PLOT CONFIG = PDF(I-80_TopoGrey_Large).plt
 PLOT SCALE = 1:50
 PLOT DATE = 12/3/2010 1:21:26 PM

DESIGNED - RLD
 DRAWN - JTV
 CHECKED - APD
 DATE - 12/3/2010

REVISED -
 REVISED -
 REVISED -
 REVISED -

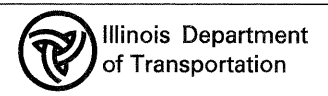

ILLINOIS ROUTE 53
NOISE WALL 1 STA. 83+50 TO STA. 89+00
NOISE WALL 2 STA. 90+00 TO STA. 96+00

F.A.U. RTE. 2578	SECTION 532B	COUNTY DUPAGE	TOTAL SHEETS 781	SHEET NO. 588
FED. ROAD DIST. NO. ILLINOIS		FED. AID PROJECT		

q:\dot\9356.e0.1153\rdw-awings\cadd sheets\19139797-sh-tr-588.dgn