
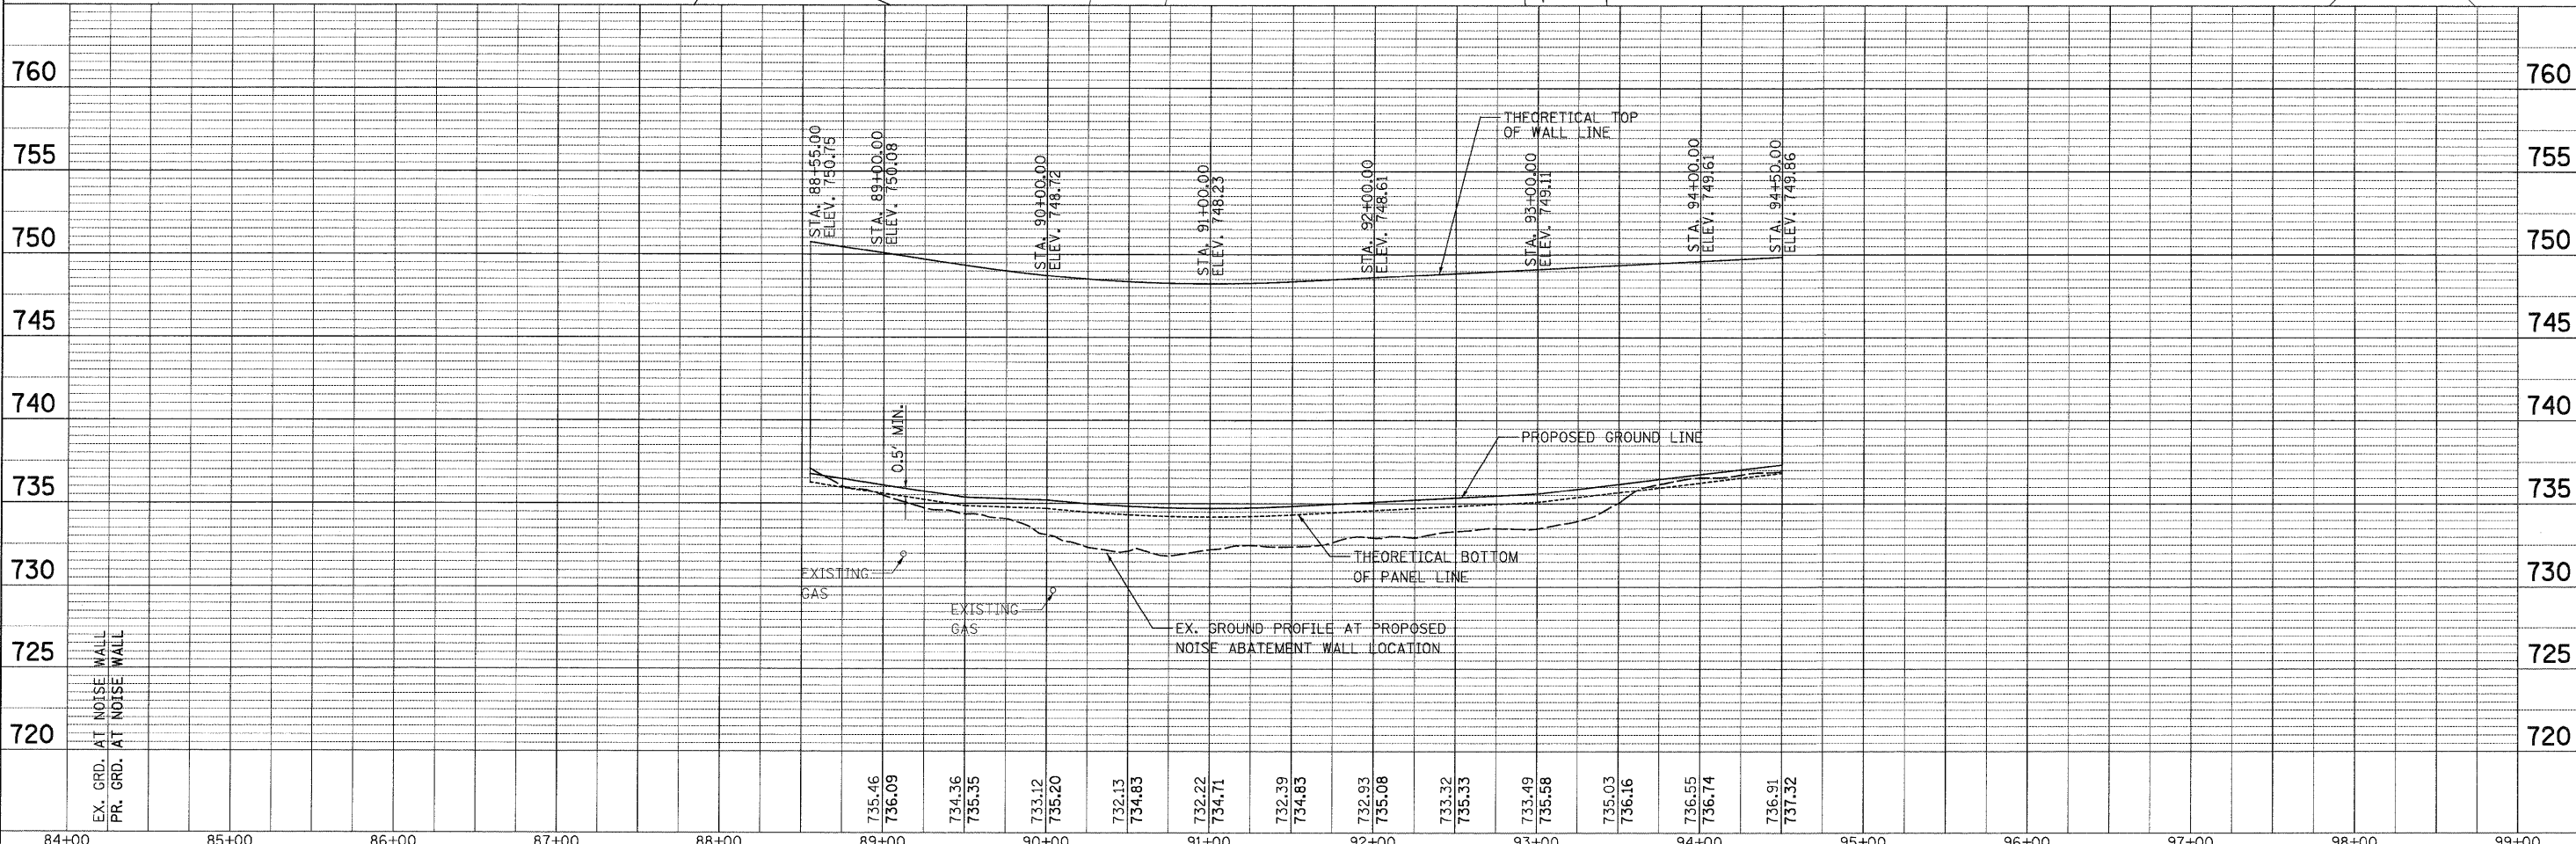


PLAN	SURVEYED	DATE
	PLOTTED	
	NOTED	
	BY	
	NO. OF WAY CHECKED	
	NO. OF WAY CHECKED	
	NO. OF WAY CHECKED	
	NO. OF WAY CHECKED	
	NO. OF WAY CHECKED	
	NO. OF WAY CHECKED	

PROFILE	SURVEYED	DATE
	GRADES CHECKED	
	B.M. NOTED	
	STRUCTURE NOTATIONS CHD	
	NO. OF WAY CHECKED	
	NO. OF WAY CHECKED	
	NO. OF WAY CHECKED	
	NO. OF WAY CHECKED	
	NO. OF WAY CHECKED	
	NO. OF WAY CHECKED	

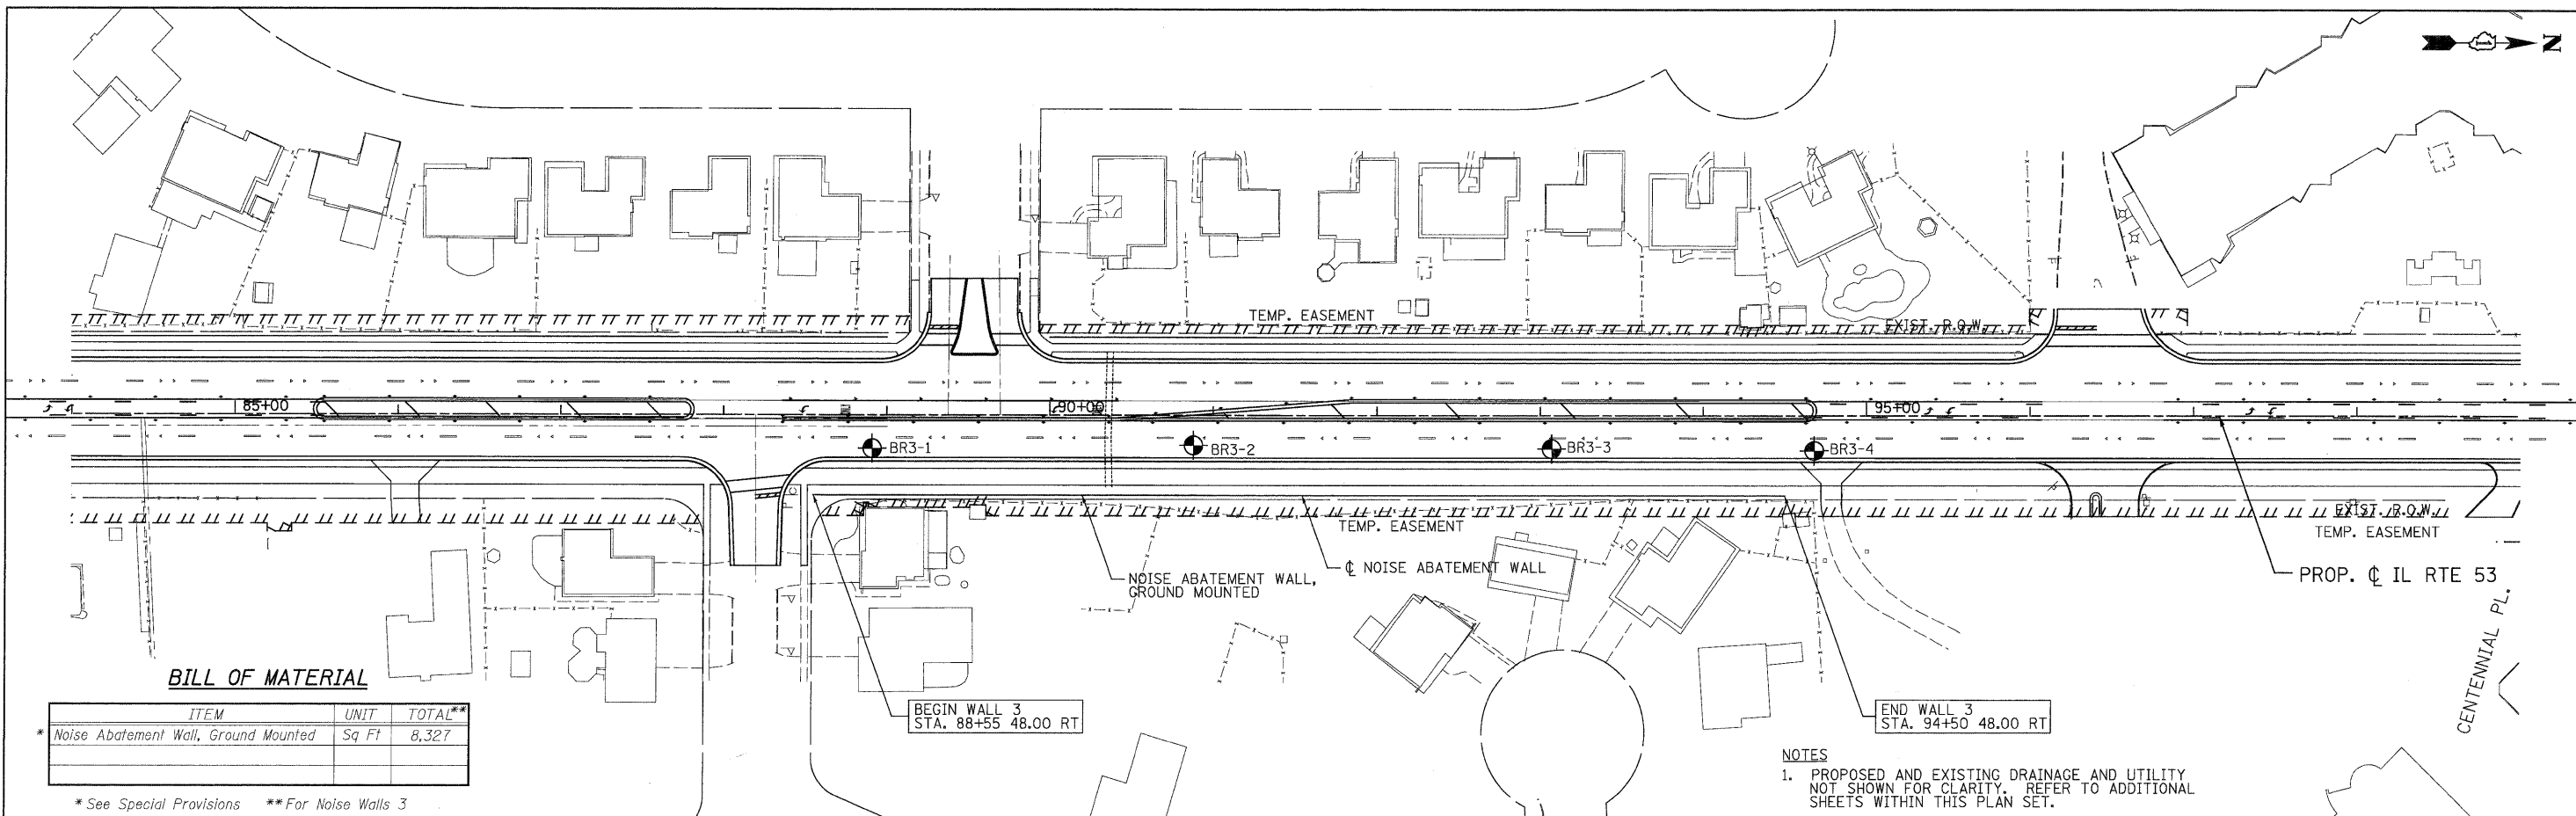

PATRICK ENGINEERING INC. 4970 VARSITY DRIVE LISLE, IL 60532 patrickengineering.com	USER NAME = thepperr(Rdwy.Lisle) PLOT CONFIG = PDFI-82_TopoGrey_Large.plt PLOT SCALE = 1/50 PLOT DATE = 12/3/2010 1:21:36 PM	DESIGNED - RLD DRAWN - JTV CHECKED - APD DATE - 12/3/2010	REVISED - REVISED - REVISED - REVISED -	Illinois Department of Transportation	ILLINOIS ROUTE 53 NOISE WALL 3 STA. 88+55 TO STA. 94+50	F.A.U. RTE. 2578 SECTION 532B COUNTY DUPAGE TOTAL SHEETS 781 SHEET NO. 589
	SCALE: 1"=50' SHEET NO. S10 OF S25 STA. 88+60 TO STA. 94+74	FED. ROAD DIST. NO. ILLINOIS FED. AID PROJECT				

q:\dot\9356.n\6153\drawings\cadd sheets\019139797-sht-str-589.dgn